

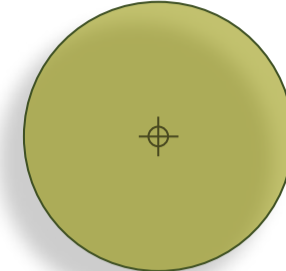
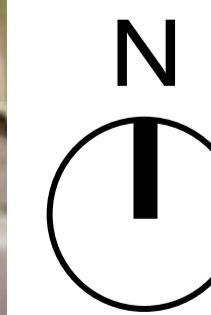
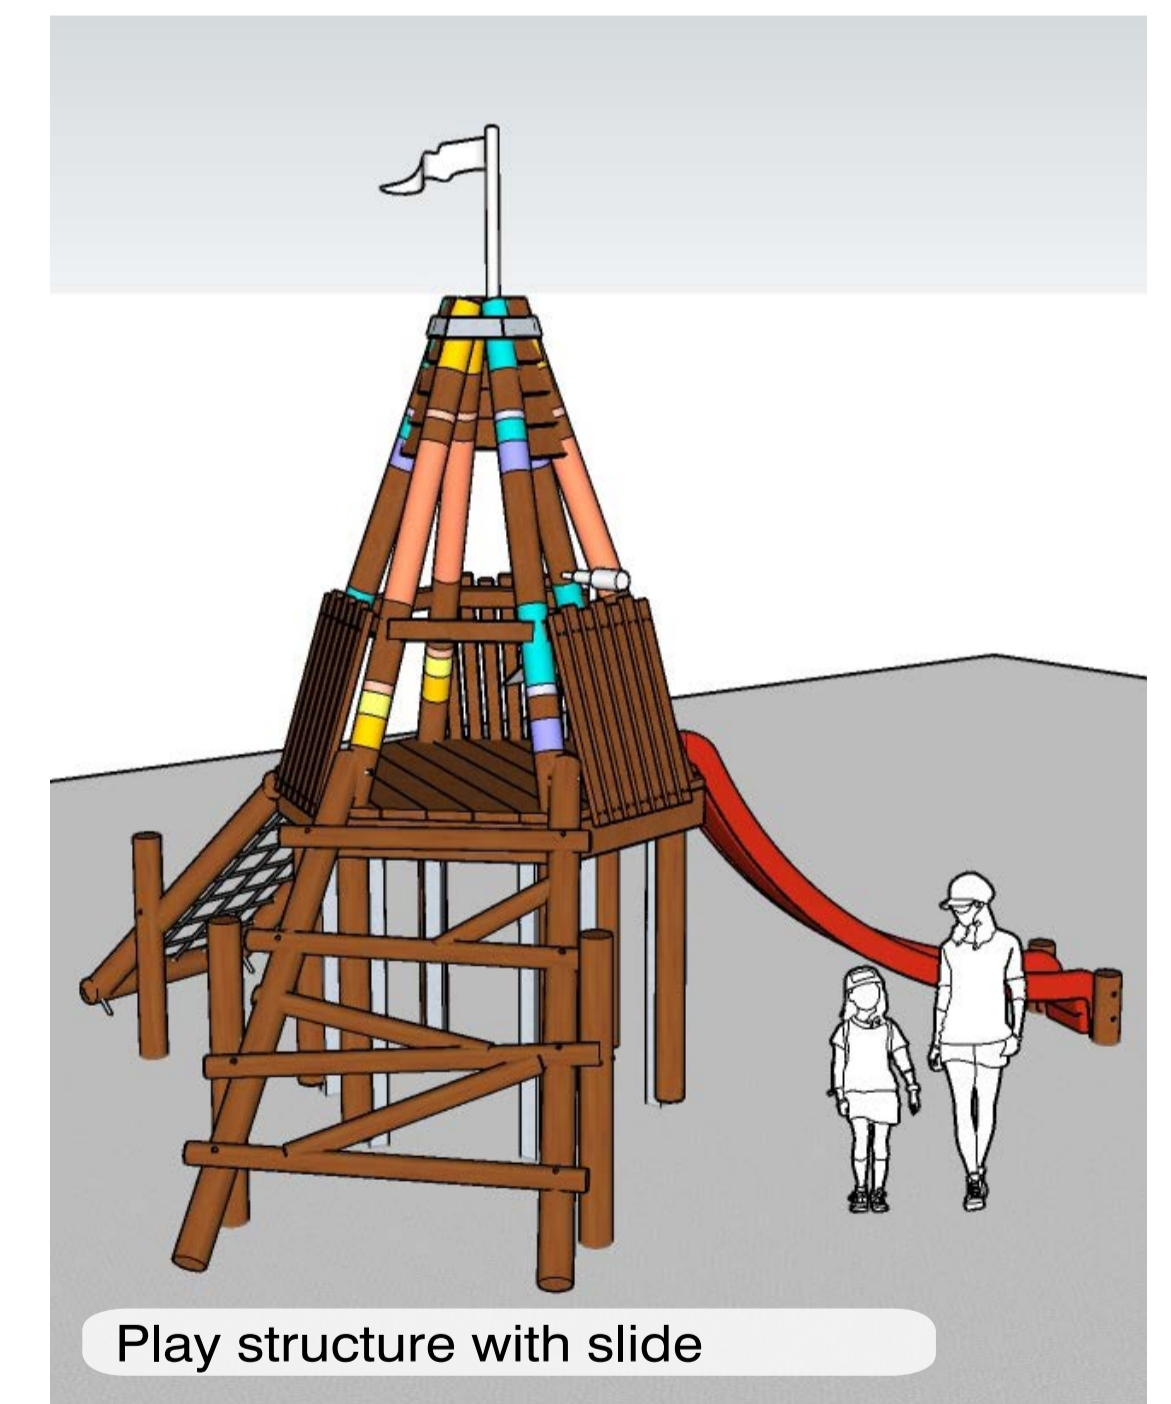


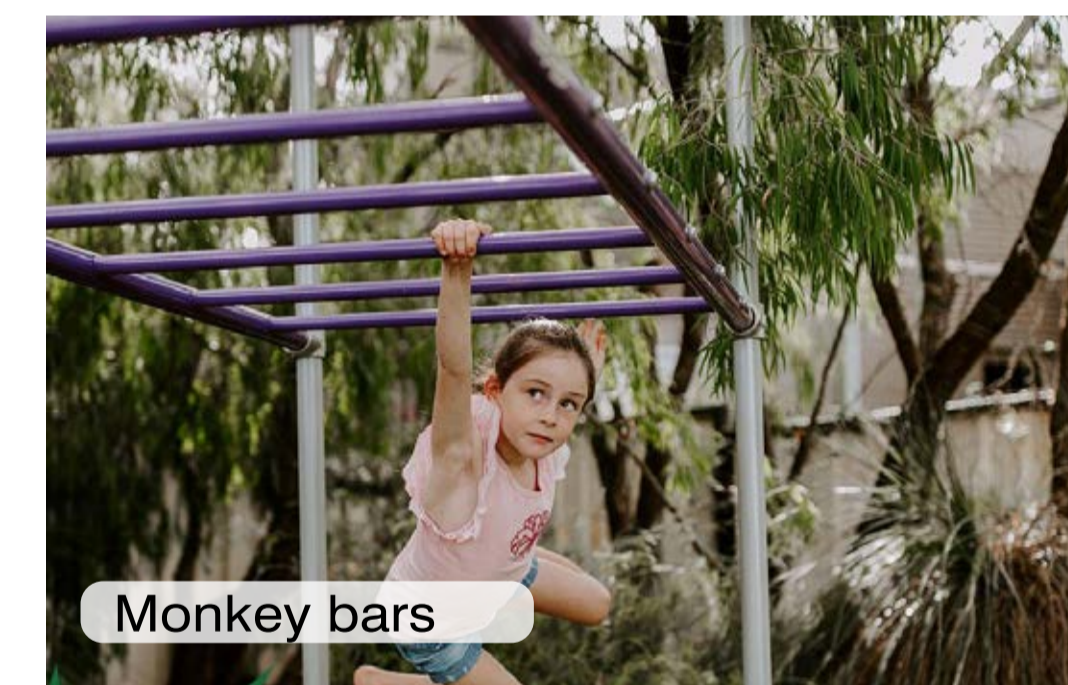

LEGEND

-  Existing trees
-  New trees
-  New garden beds
-  Irrigated Lawn
-  Footpath
-  Timber sleeper steppers

- ① Existing Shelter with picnic table
- ② Relocate bench seat
- ③ Four square linemarking on paving
- ④ Bench seat
- ⑤ Drink fountain
- ⑥ Swing
- ⑦ Play structure with slide
- ⑧ Monkey bars
- ⑨ Nature play
- ⑩ Grass Mound
- ⑪ Footpath

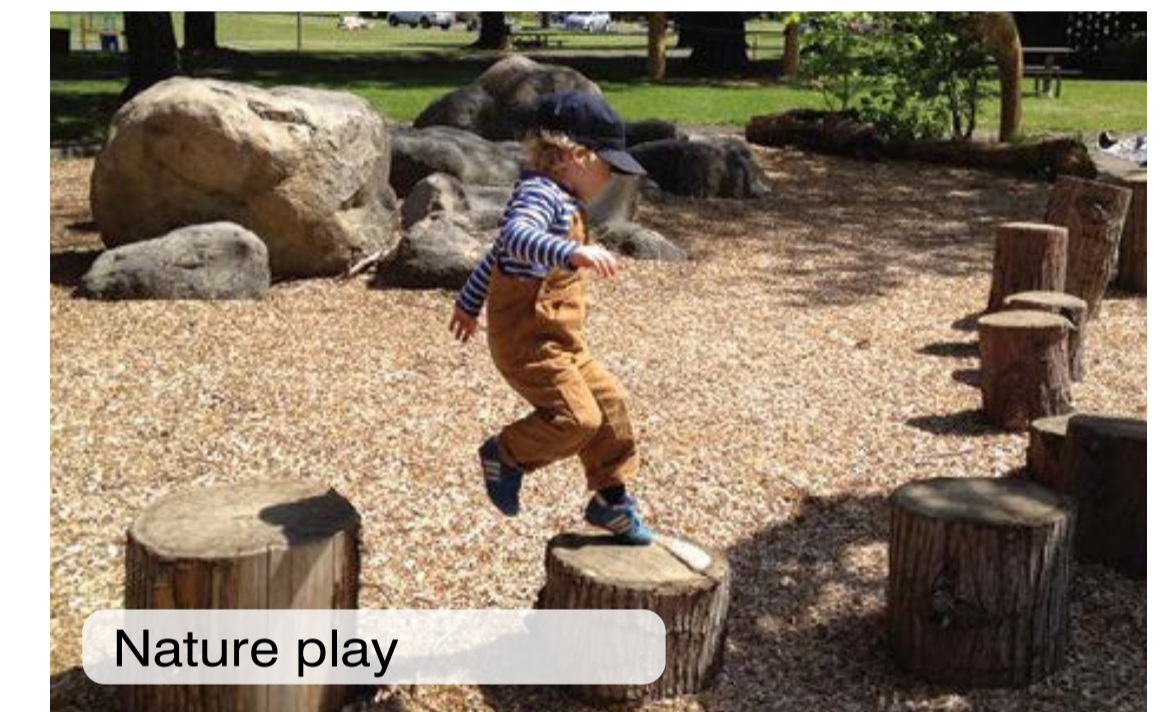

Concept design is for illustrative purposes only. Council retain the right to modify the design in consideration of unknown site conditions, cost management considerations and internal approvals.

BROOKLYN DRIVE RESERVE ► DRAFT CONCEPT PLAN