


LEGEND

Items numbered below are included as part of the planned upgrade

1 New DDA seat

2 New 4x4 Shelter

3 New Drink Fountain

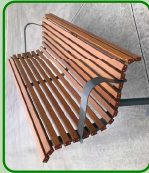

Items below are potential items to be considered in the upgrade. The community is to prioritise their preferred items from highest to lowest via the on-line survey

A Item A - Single cubicle public toilet facility with art facade.

B Item B - New picnic setting and pavement

C Item C - 6x4m shelter over new picnic setting

D Item D - Single plate electric barbecue

E Item E - 1.2m wide path connection linking Mema Court to existing play space and wider path network

F Item F - Shade sail located over existing playground to provide sun protection

G Item G - Play in the pines log & rope balance challenge through the existing pine trees

H Item H - Whimsical miniature troll village under shade of existing trees to promote imaginary play

I Item I - Nature play cubby located to the western portion of the reserve for imaginary play & exploration

J Item J - Native reveg planting & enhancement of existing stormwater rock swales


K Item K - Natural landscape planted screen buffer to southern park boundary to soften edge & enhance biodiversity

The City of Marion in partnership with the Federal Government is planning to undertake a selective upgrade to Mema Court Reserve in Hallett Cove. The project is based upon a 2022 Federal Election commitment.

Planning and design is to be undertaken in the 2023 financial year with construction to be undertaken 2024.

A number of preliminary items have been considered and presented in this concept plan. Council needs your help to decide your highest to lowest priority by completing an on-line survey available from Making Marion.

This will identify the priority enhancements for the reserve. Only items that fit within the allocated budget will be able to be achieved.

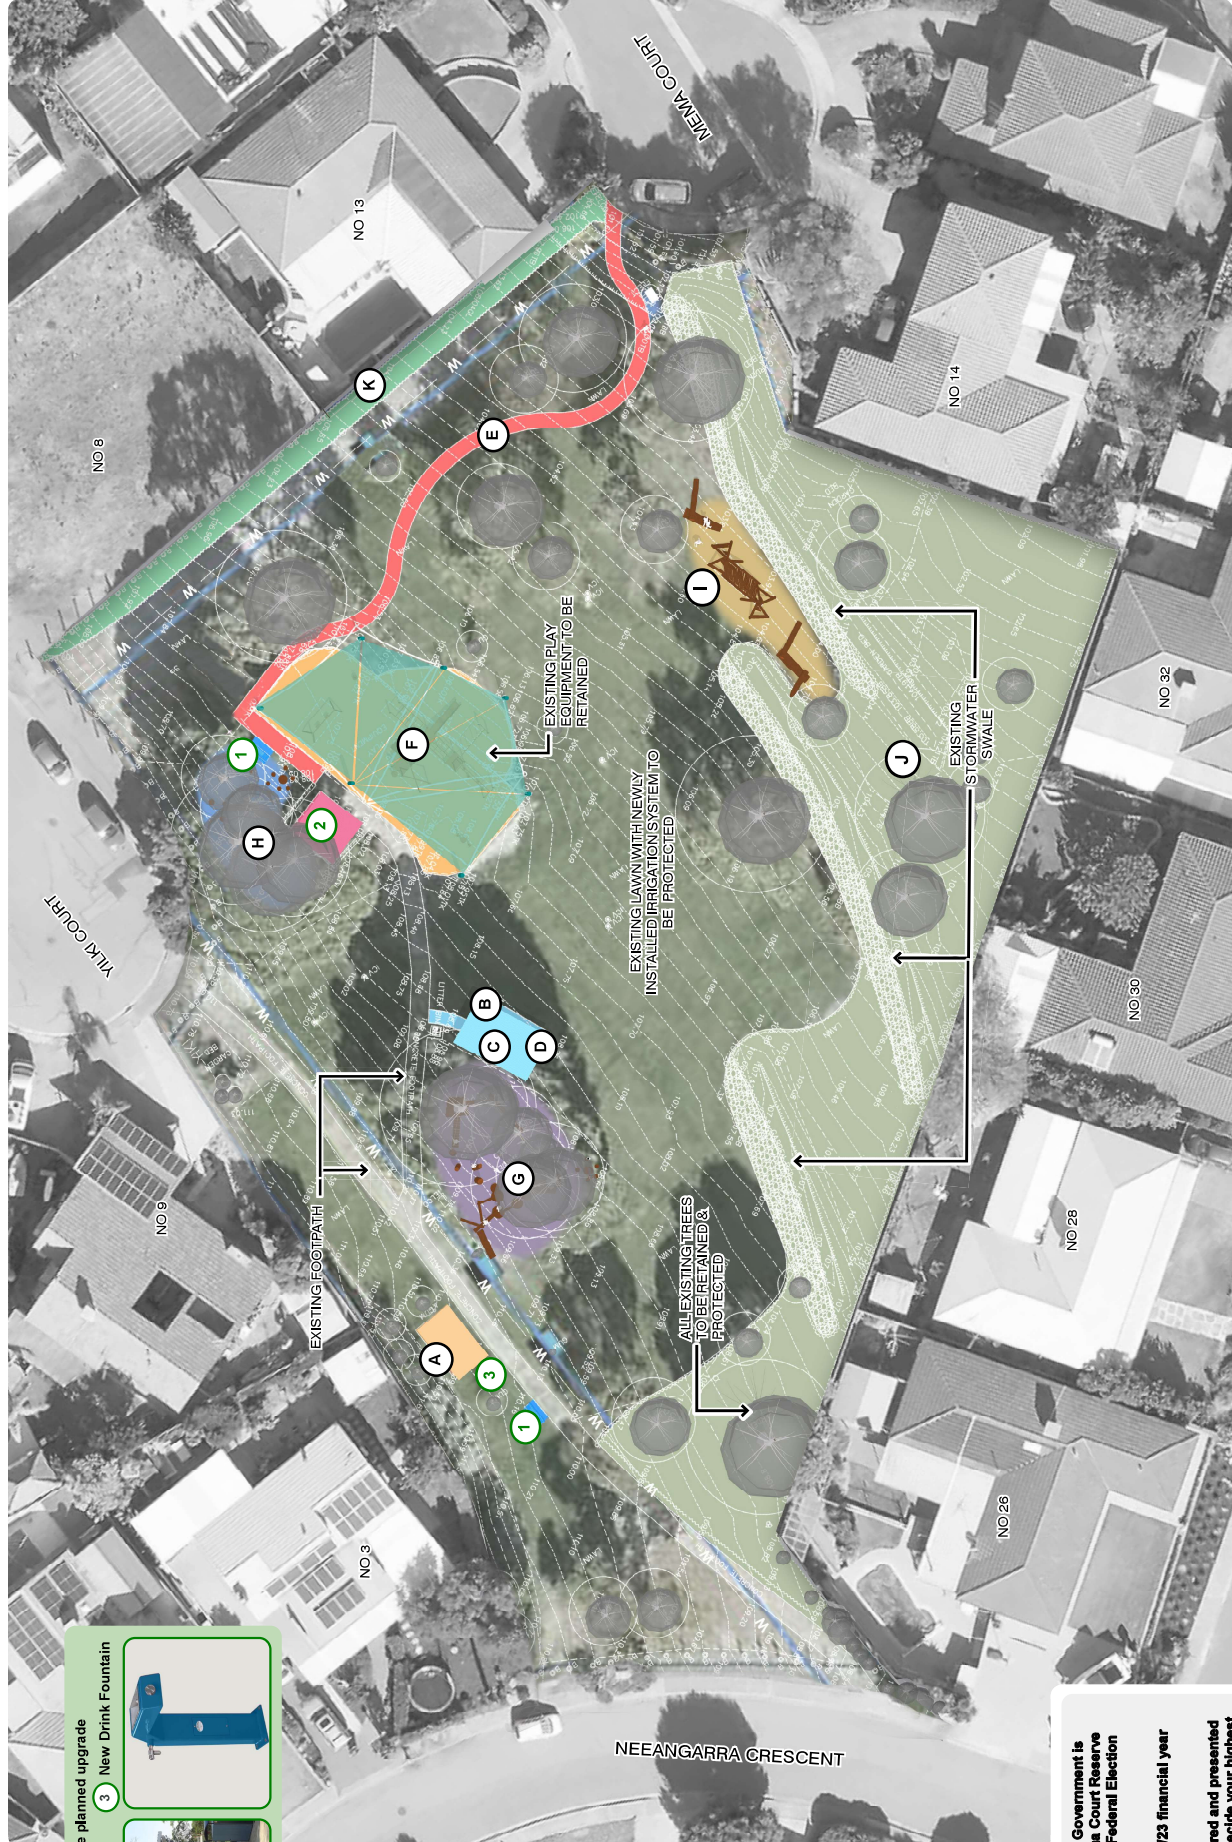

Concept design is for illustrative purposes only. Council retains the right to modify the design in consideration of unknown site conditions, cost management and internal approvals and consultation responses.

MEMA COURT RESERVE ▸ DRAFT CONCEPT PLAN



@CityofMarion


@CityofMarion

City of Marion

CITY OF

MARION


NOVEMBER 2022

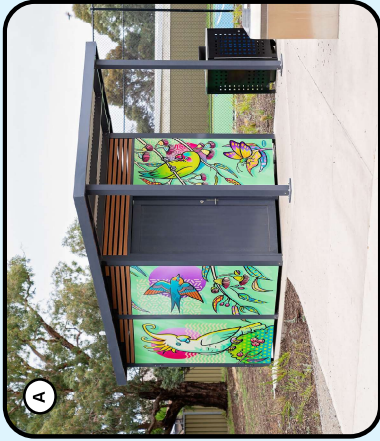

Item A - Single cubicle public toilet facility with art facade.




Item B - New picnic setting and pavement

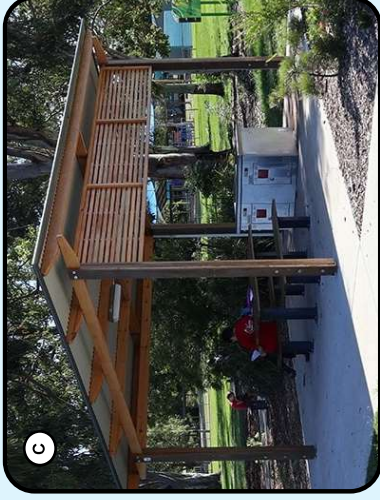

Item C - 6x4m shelter over new picnic setting



Item D - Single plate electric barbecue

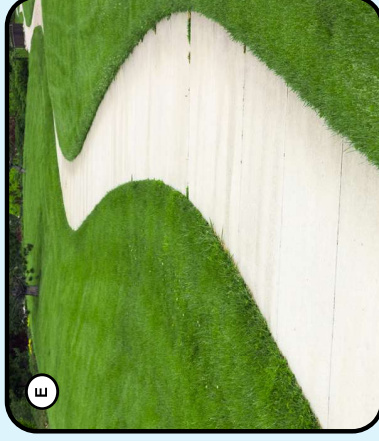

Option E - 1.2m wide path connection linking Mema Court to existing playspace and wider path network



Item F - Shade sail located over existing playground to provide sun protection



Item G - Play in the pines log & rope balance challenge through the existing pine trees



Item H - Whimsical miniature troll village under shade of existing trees to promote imaginary play



Item I - Nature play cubby located to the western portion of the reserve for imaginary play & exploration



Item J - Native revegetation & enhancement of existing stormwater rock swales



Item K - Natural landscape planted screen buffer to southern park boundary to soften edge & enhance biodiversity

Precedent images illustrated on this page are potential items to be considered in the planned upgrade at Mema Court Reserve. The community is to prioritise their preferred items from highest to lowest via the on-line survey. Refer to supporting plan for location of potential items.

Concept design is for illustrative purposes only. Council retains the right to modify the design in consideration of unknown site conditions, cost management and internal approvals and consultation responses.

MEMA COURT RESERVE ▸ DRAFT CONCEPT PLAN



@CityofMarion



@CityofMarion



City of Marion

