


PERSONS USING THIS DRAWING ARE RESPONSIBLE FOR CHECKING WHETHER THIS IS THE CURRENT REVISION,  
EITHER BY ACCESSING THE MARION COUNCIL WEBSITE OR BY PHONING 7420 6401.  
THE COUNCIL DOES NOT ACCEPT LIABILITY WHEN SUPERSEDED DRAWINGS ARE USED.

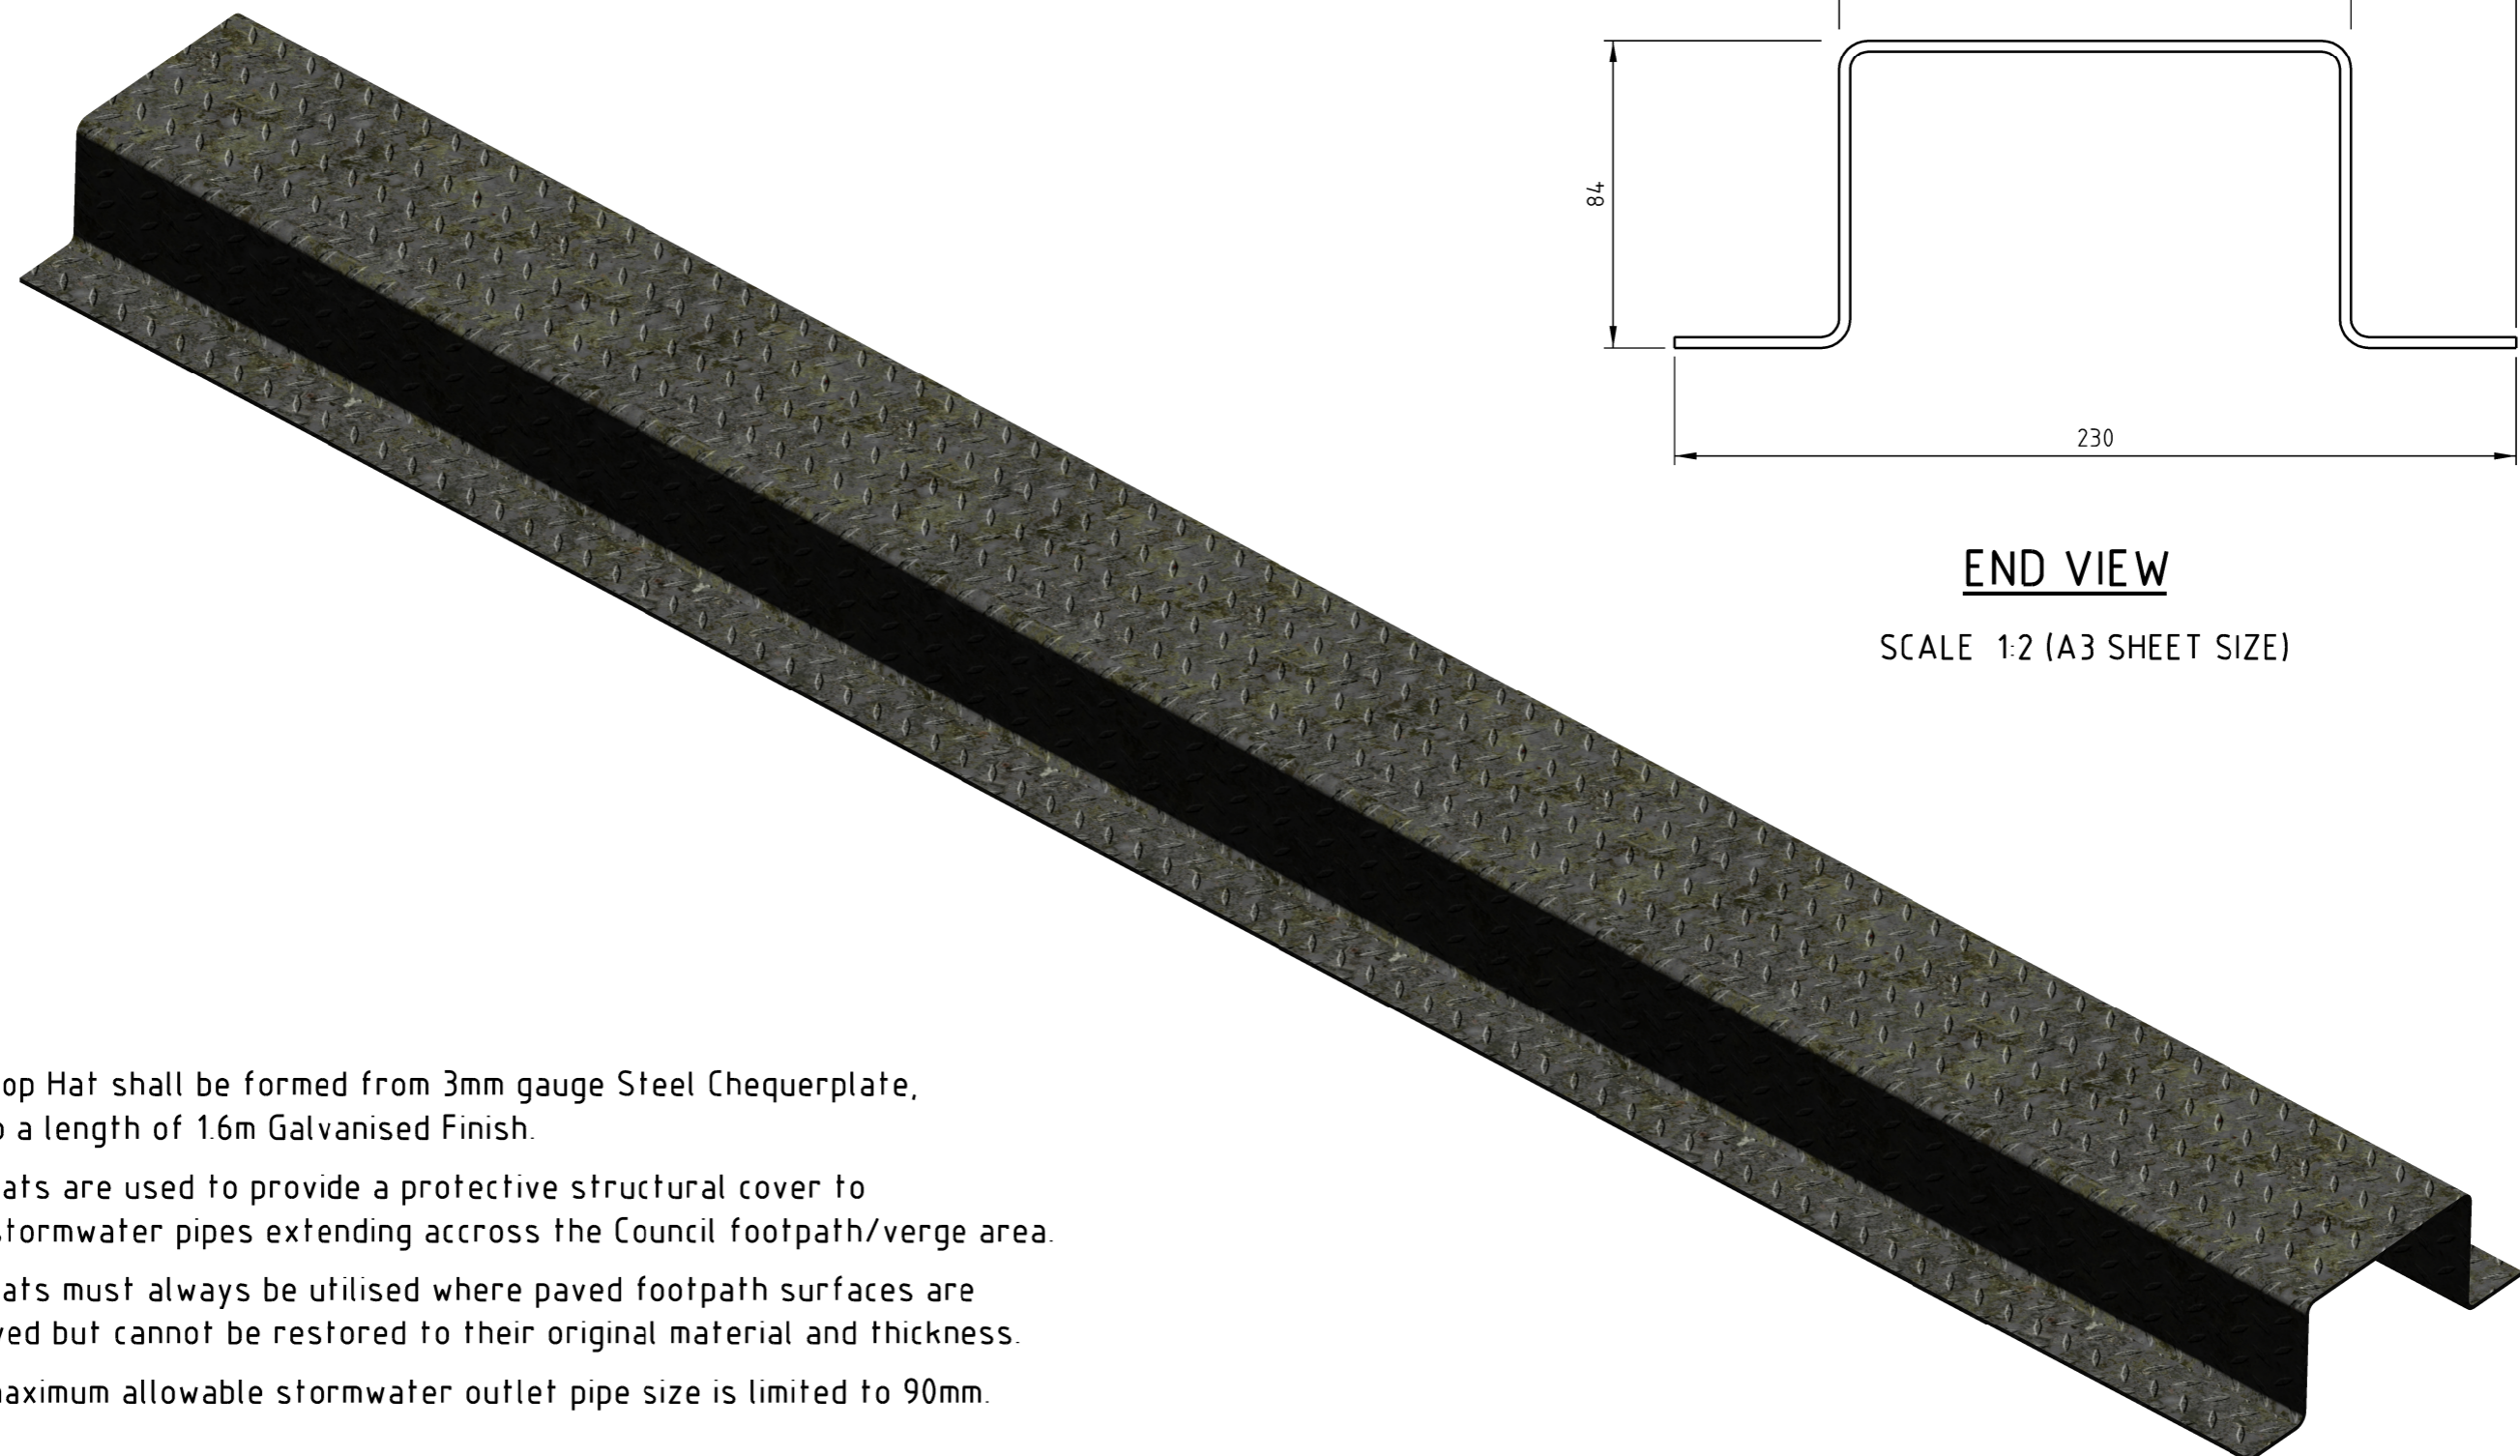

**END VIEW**

SCALE 1:2 (A3 SHEET SIZE)

**NOTES:**

1. The Top Hat shall be formed from 3mm gauge Steel Chequerplate, cut to a length of 1.6m Galvanised Finish.
2. Top Hats are used to provide a protective structural cover to PVC stormwater pipes extending across the Council footpath/verge area.
3. Top Hats must always be utilised where paved footpath surfaces are removed but cannot be restored to their original material and thickness.
4. The maximum allowable stormwater outlet pipe size is limited to 90mm.

ALL DIMENSIONS ARE IN MILLIMETRES UNLESS OTHERWISE SHOWN.



**THE CORPORATION OF THE CITY OF MARION**

**GALVANISED STEEL TOP HAT  
FOR PROTECTION OF DOMESTIC KERB OUTLETS ACROSS FOOTPATHS**

Drawn : A.M.D

Date : 10 September 2012

Approved : 

Last Revised : 19 December 2018

Ref. No. : SD-44