


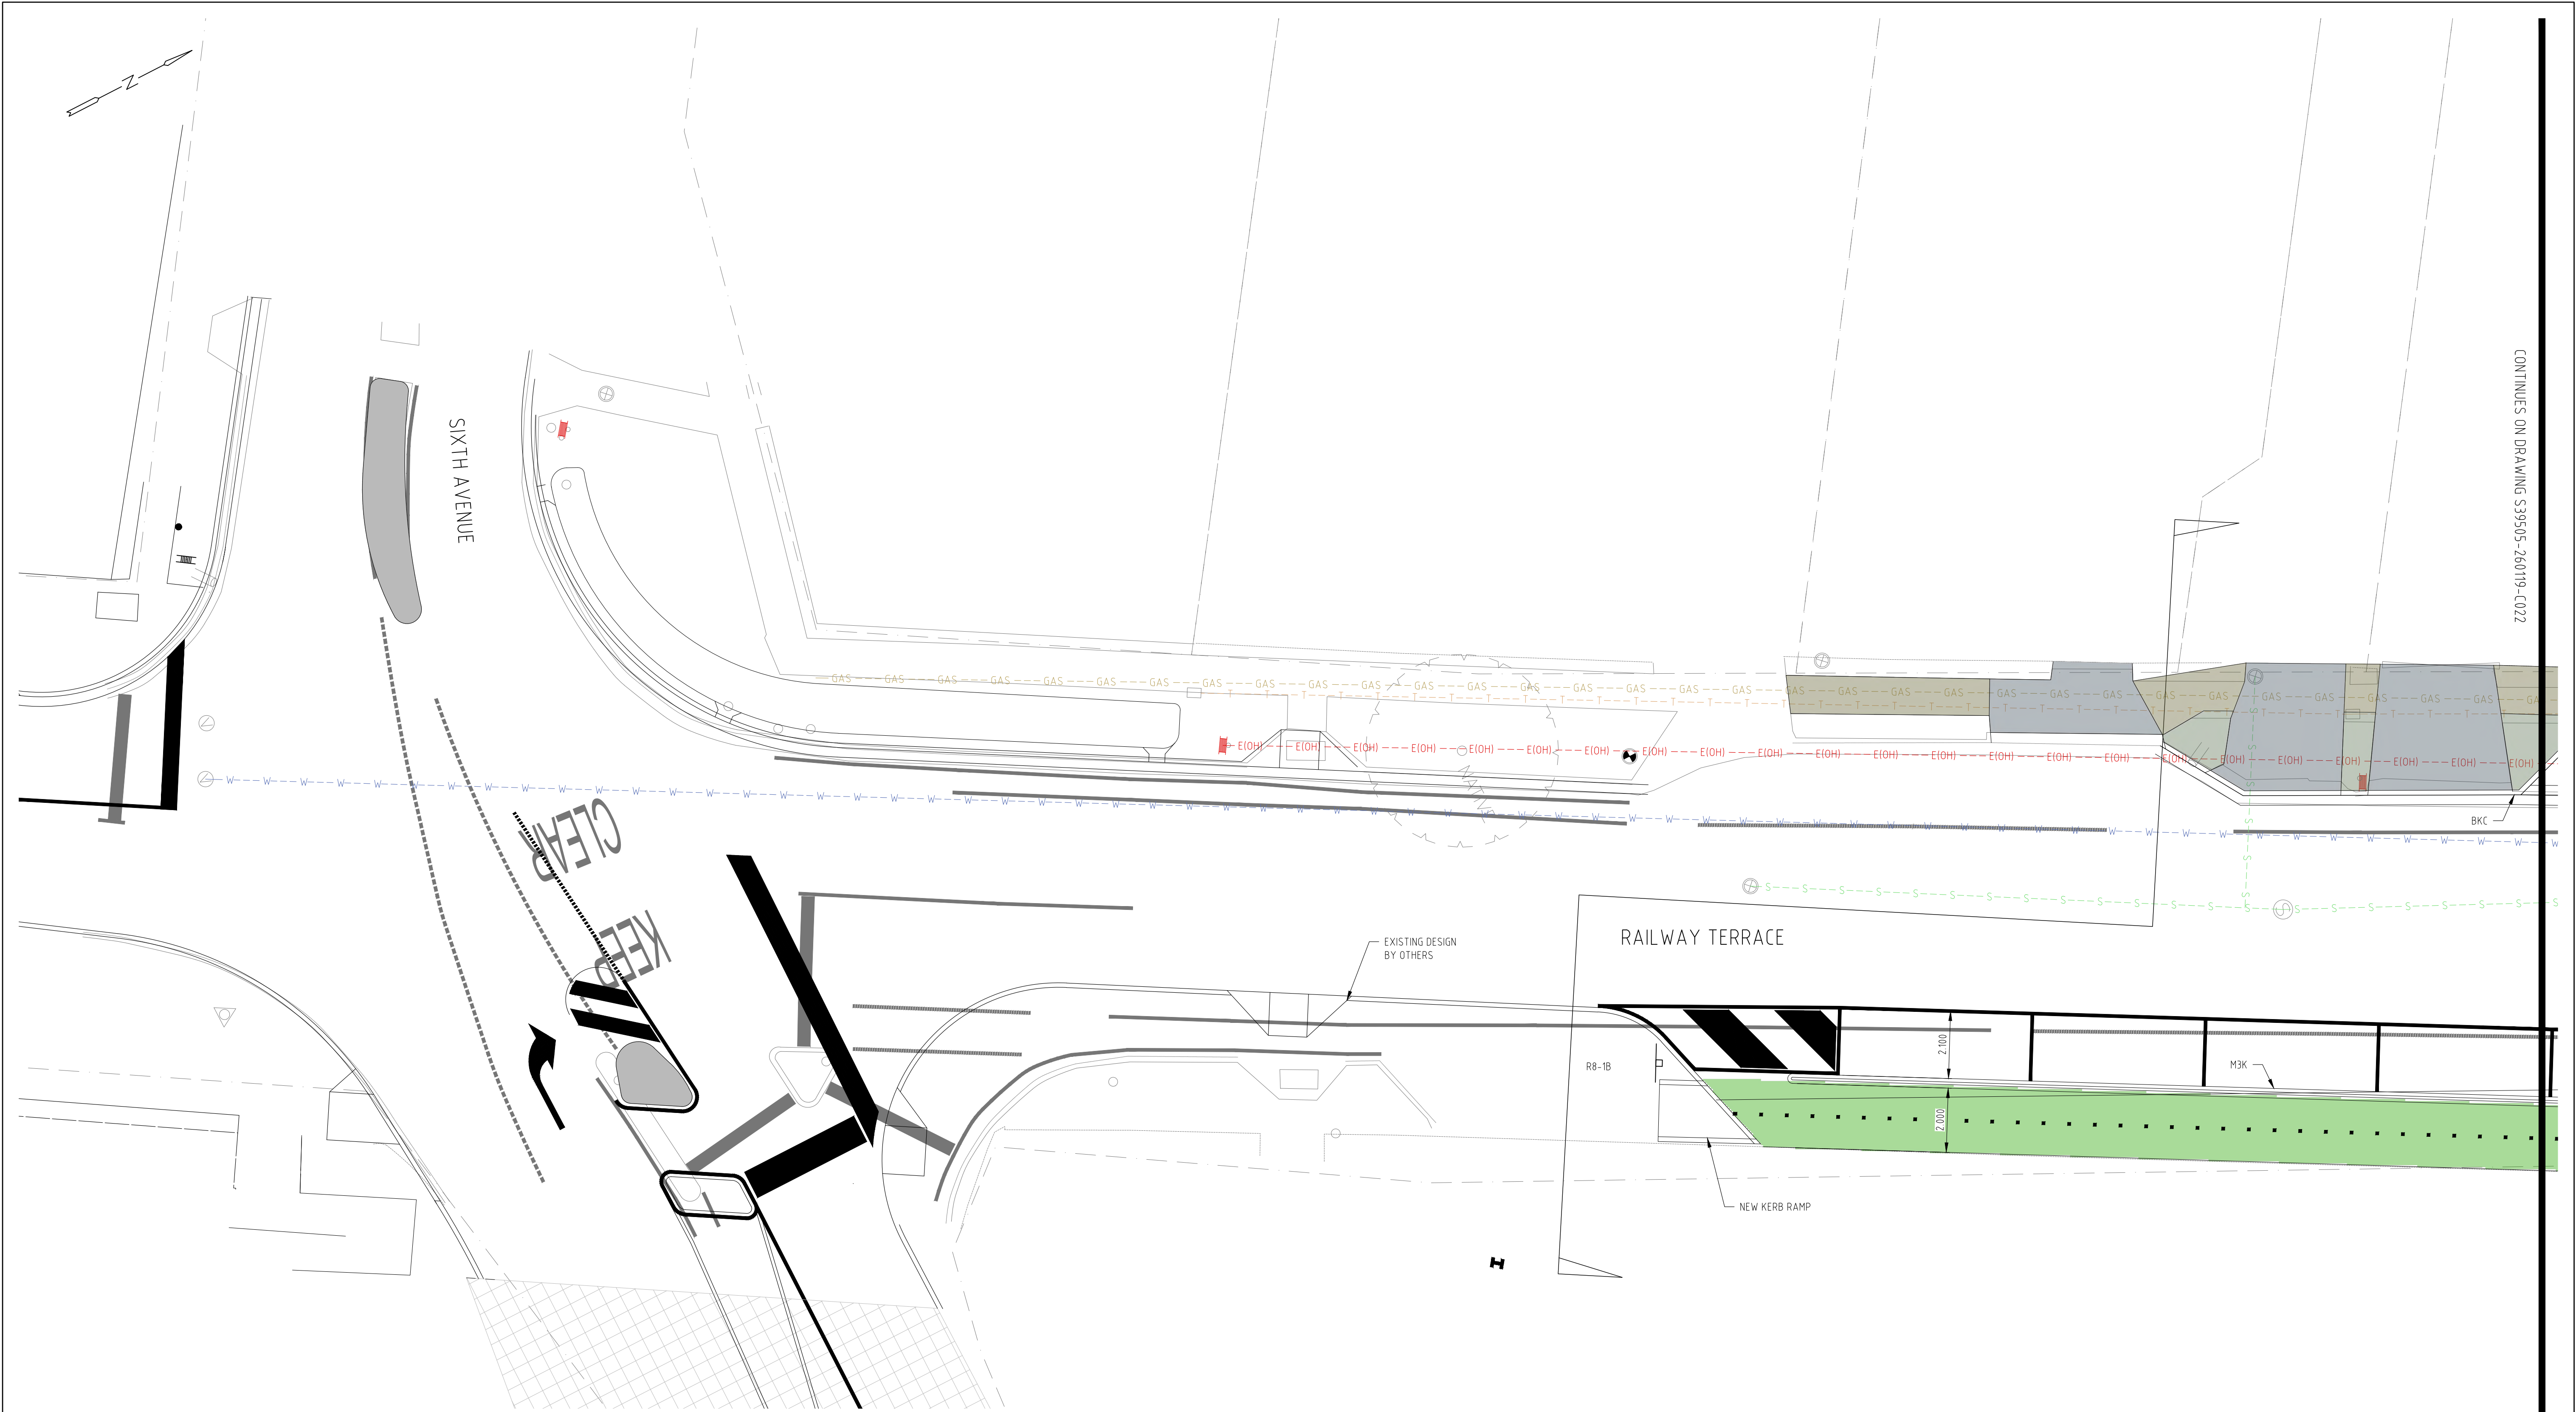

CONTINUES ON DRAWING S39505-26019-C022

LEGEND

- FOOT PATH
- EXISTING DRIVEWAYS
- VERGE
- BIKEWAYS
- M3K - DPTI TYPE 7 MEDIAN KERB REFER DPTI DRAWING S4070 SHEET 6 FOR DETAILS
- BKC - CITY OF MARION BARRIER KERB AND CHANNEL REFER CITY OF MARION STANDARD DRAWING SD-01
- EXISTING OVERHEAD POWER
- EXISTING GAS
- EXISTING WATER
- EXISTING SAPN
- EXISTING SEWER
- EXISTING COMMUNICATIONS
- TREES TO BE REMOVED AND REPLAED
- TREE PROTECTION ZONE
- NEW TREE LOCATIONS INCLUDING STRATA CELL ROOT ZONE
- PROPOSED CARPARK 5.4m x 2.1m
- SIGNS

SIGN INDEX	
SIGN No	DESCRIPTION
R8-1B	BICYCLE PATH ONLY

REV	DESCRIPTION	DATE	INT	APP
C	ISSUED FOR COMMENT	01/08/2018	JDN	JZ
B	ISSUED FOR COMMENT	10/07/2018	JDN	JZ
A	ISSUED FOR COMMENT	25/05/2018	JDN	HYN

© THIS DRAWING IS COPYRIGHT TO FMG ENGINEERING. NO PART OF THIS DRAWING, INCLUDING THE WHOLE OR SAME, SHALL BE USED FOR ANY PURPOSE OR SITE OTHER THAN WHICH IT WAS PREPARED, NOR BY ANY THIRD PARTY, WITHOUT THE PRIOR WRITTEN CONSENT OF FMG ENGINEERING.

SCALE 0 1 2 3 4 5 METRES

PRELIMINARY ISSUE
NOT FOR CONSTRUCTION

FMG Engineering

PO Box 707
Kent Town SA 5071
fmgengineering.com.au

42 Fullarton Rd
Norwood SA 5067

P 08 8363 0222
F 08 8363 1555
ABN 58 083 071 185



CIVIL | STRUCTURAL | ENVIRONMENTAL | GEOTECHNICAL | BUILDING ASSESSMENT & FORENSIC
SOIL & MATERIAL TESTING | HOUSING | COMMERCIAL | PROJECT MANAGEMENT | SURVEY


CLIENT
City of Marion

PROJECT TITLE
MARINO ROCKS, GREENWAY & RAILWAY TERRACE

SITE ADDRESS
Railway Terrace (from Sixth Avenue to Cross Road), EDWARDSTOWN, SA 5039

DRAWING TITLE
GENERAL CONSTRUCTION - SHEET 1 OF 26

DESIGNED	JDN	DRAWN	JDN
CHECKED		NO. OF SHEETS	
SCALE	1:100 @ A1	DATE STARTED	22/03/2018
SITE ID & JOB No	S39505-260119	REV.	
DRAWING No	C021		C

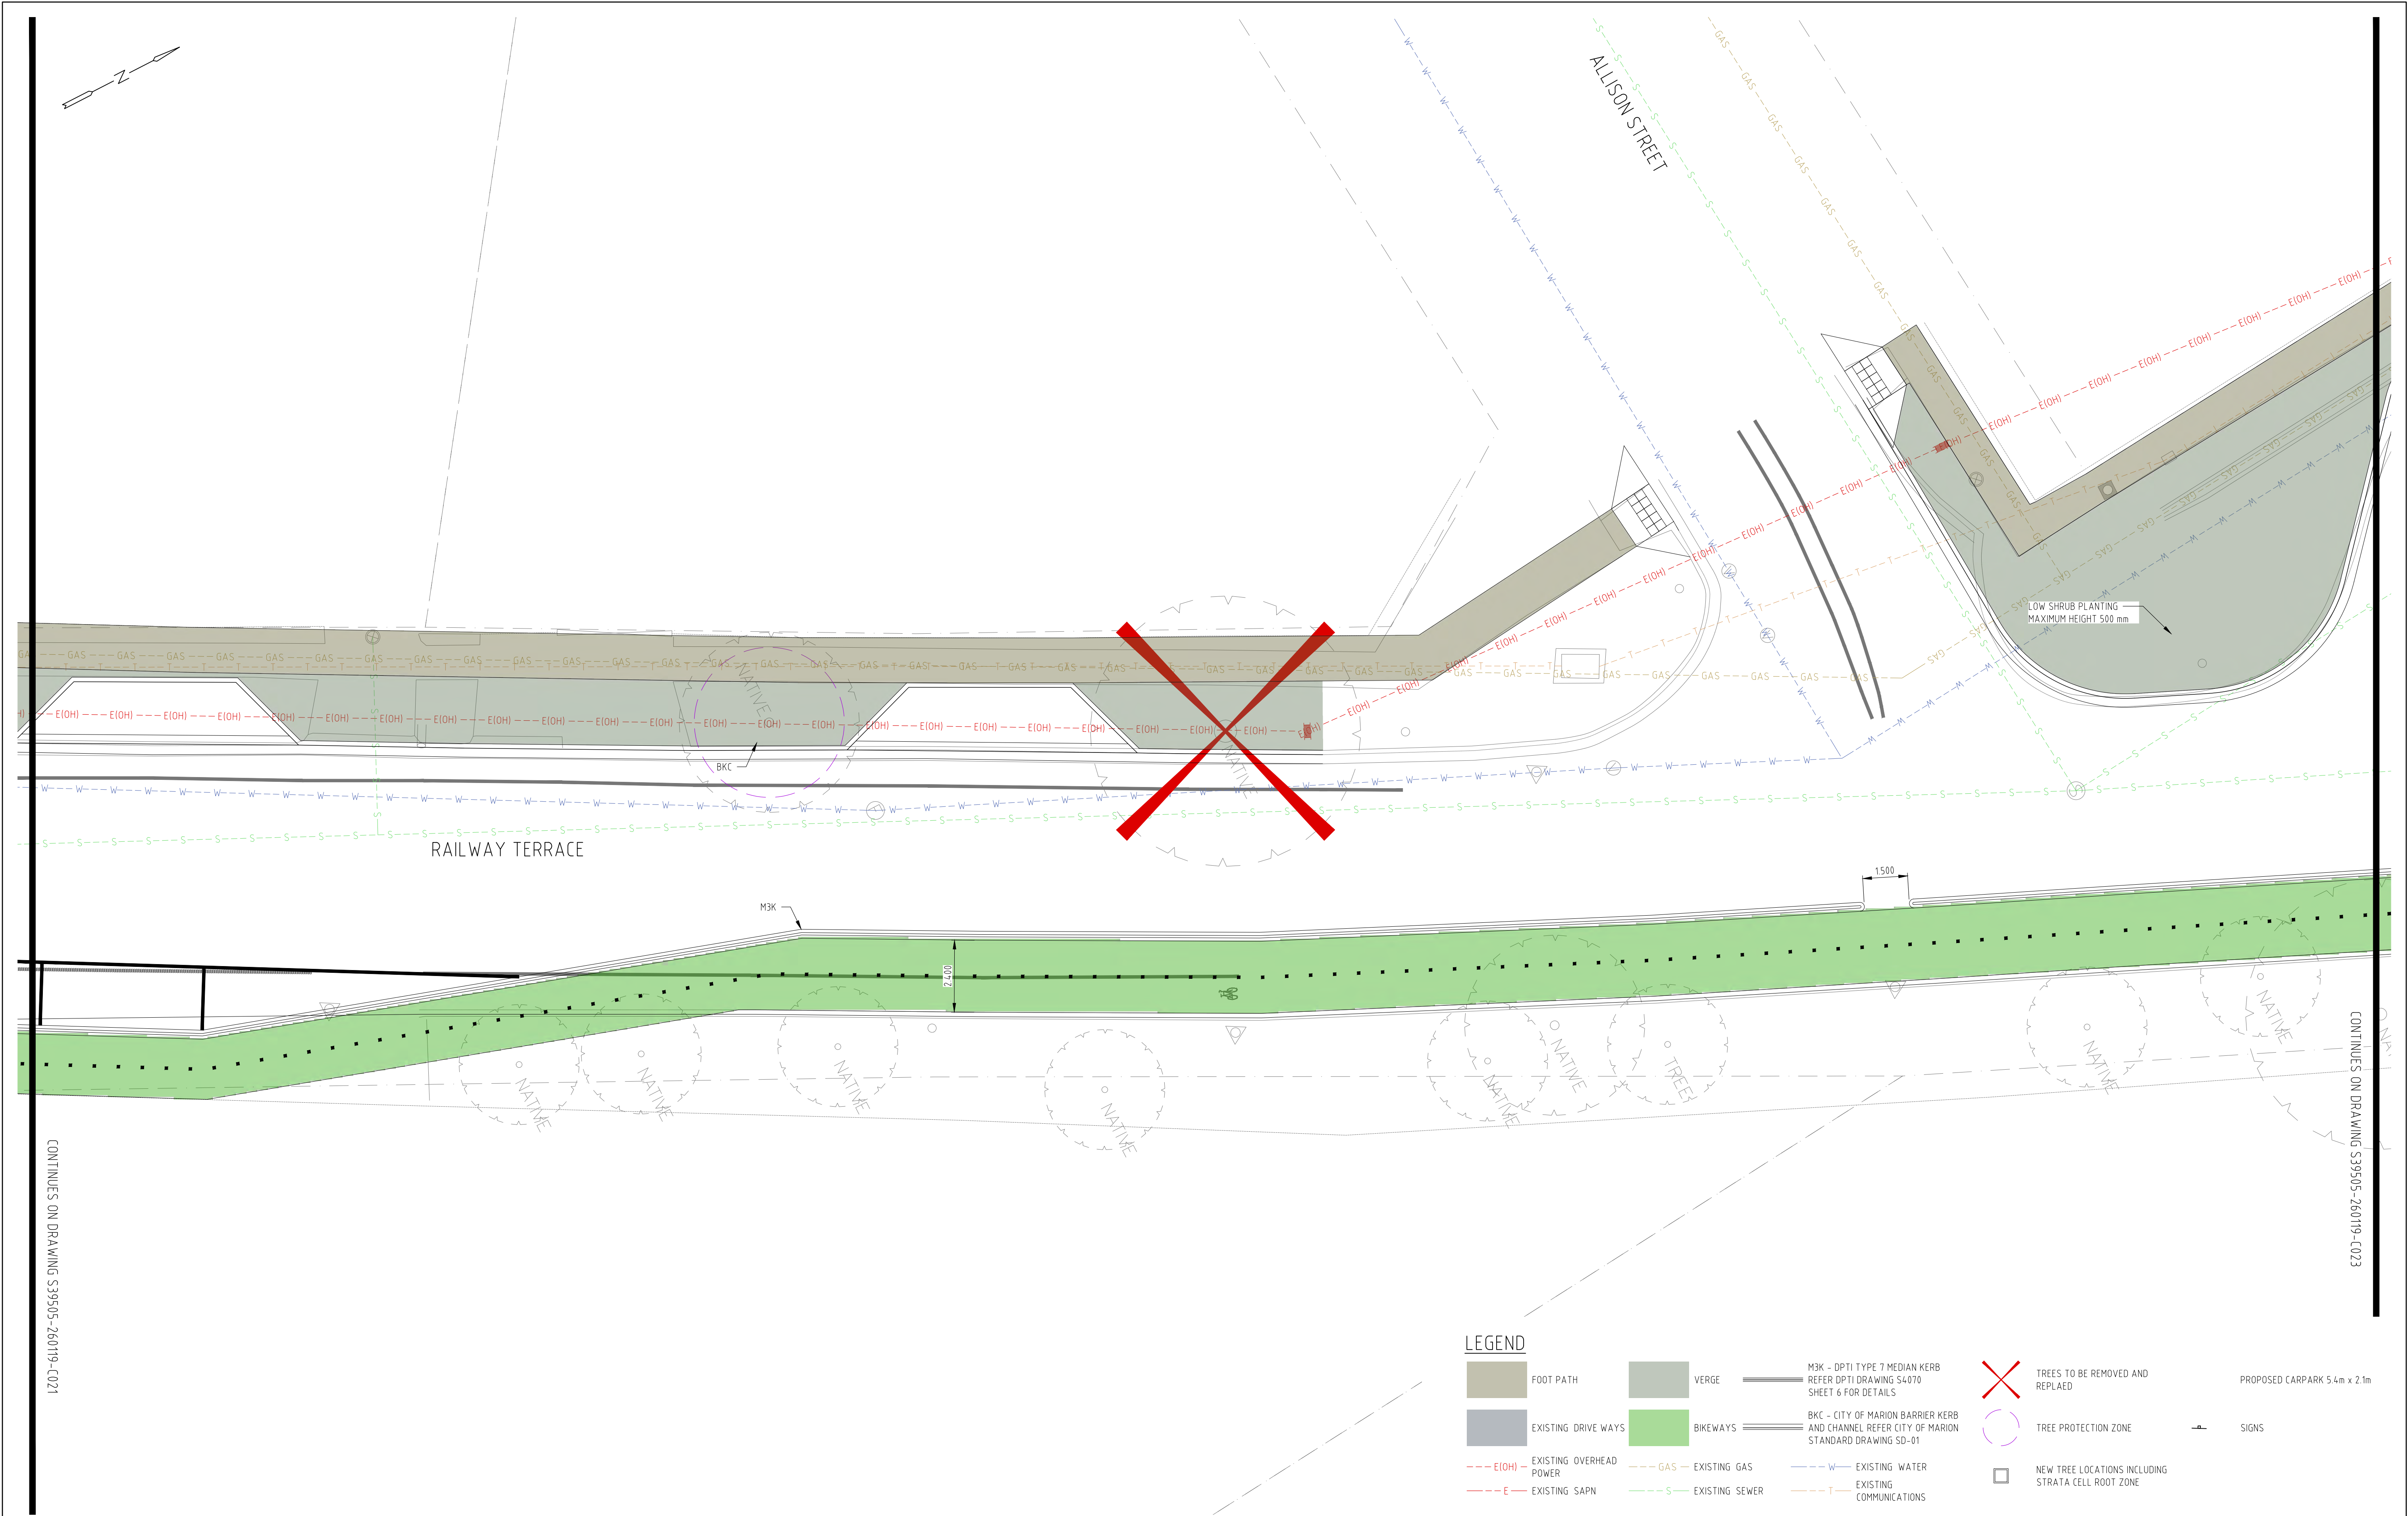

REV	DESCRIPTION	DATE	INT	APP
C	ISSUED FOR COMMENT	01/08/2018	JDN	JZ
B	ISSUED FOR COMMENT	10/07/2018	JDN	JZ
A	ISSUED FOR COMMENT	25/05/2018	JDN	HYN

SCALE 0 1 2 3 4 5 METRES

PRELIMINARY ISSUE
NOT FOR CONSTRUCTION

FMG Engineering

PO Box 707
Kent Town SA 5071
fmgengineering.com.au

42 Fullarton Rd
Norwood SA 5067


P 08 8363 0222
F 08 8363 1555
ABN 58 083 071 185



CIVIL | STRUCTURAL | ENVIRONMENTAL | GEOTECHNICAL | BUILDING ASSESSMENT & FORENSIC
| SOIL & MATERIAL TESTING | HOUSING | COMMERCIAL | PROJECT MANAGEMENT | SURVEY

CLIENT
City of Marion
PROJECT TITLE
MARINO ROCKS, GREENWAY & RAILWAY TERRACE
SITE ADDRESS
Railway Terrace (from Sixth Avenue to Cross Road), EDWARDSTOWN, SA 5039
DRAWING TITLE
GENERAL CONSTRUCTION - SHEET 2 OF 26

DESIGNED	JDN	DRAWN	JDN
CHECKED		No. OF SHEETS	
SCALE	1:100 @ A1	DATE STARTED	22/03/2018
SITE ID & JOB No.	S39505-260119	REV.	
DRAWING No.	C022		C

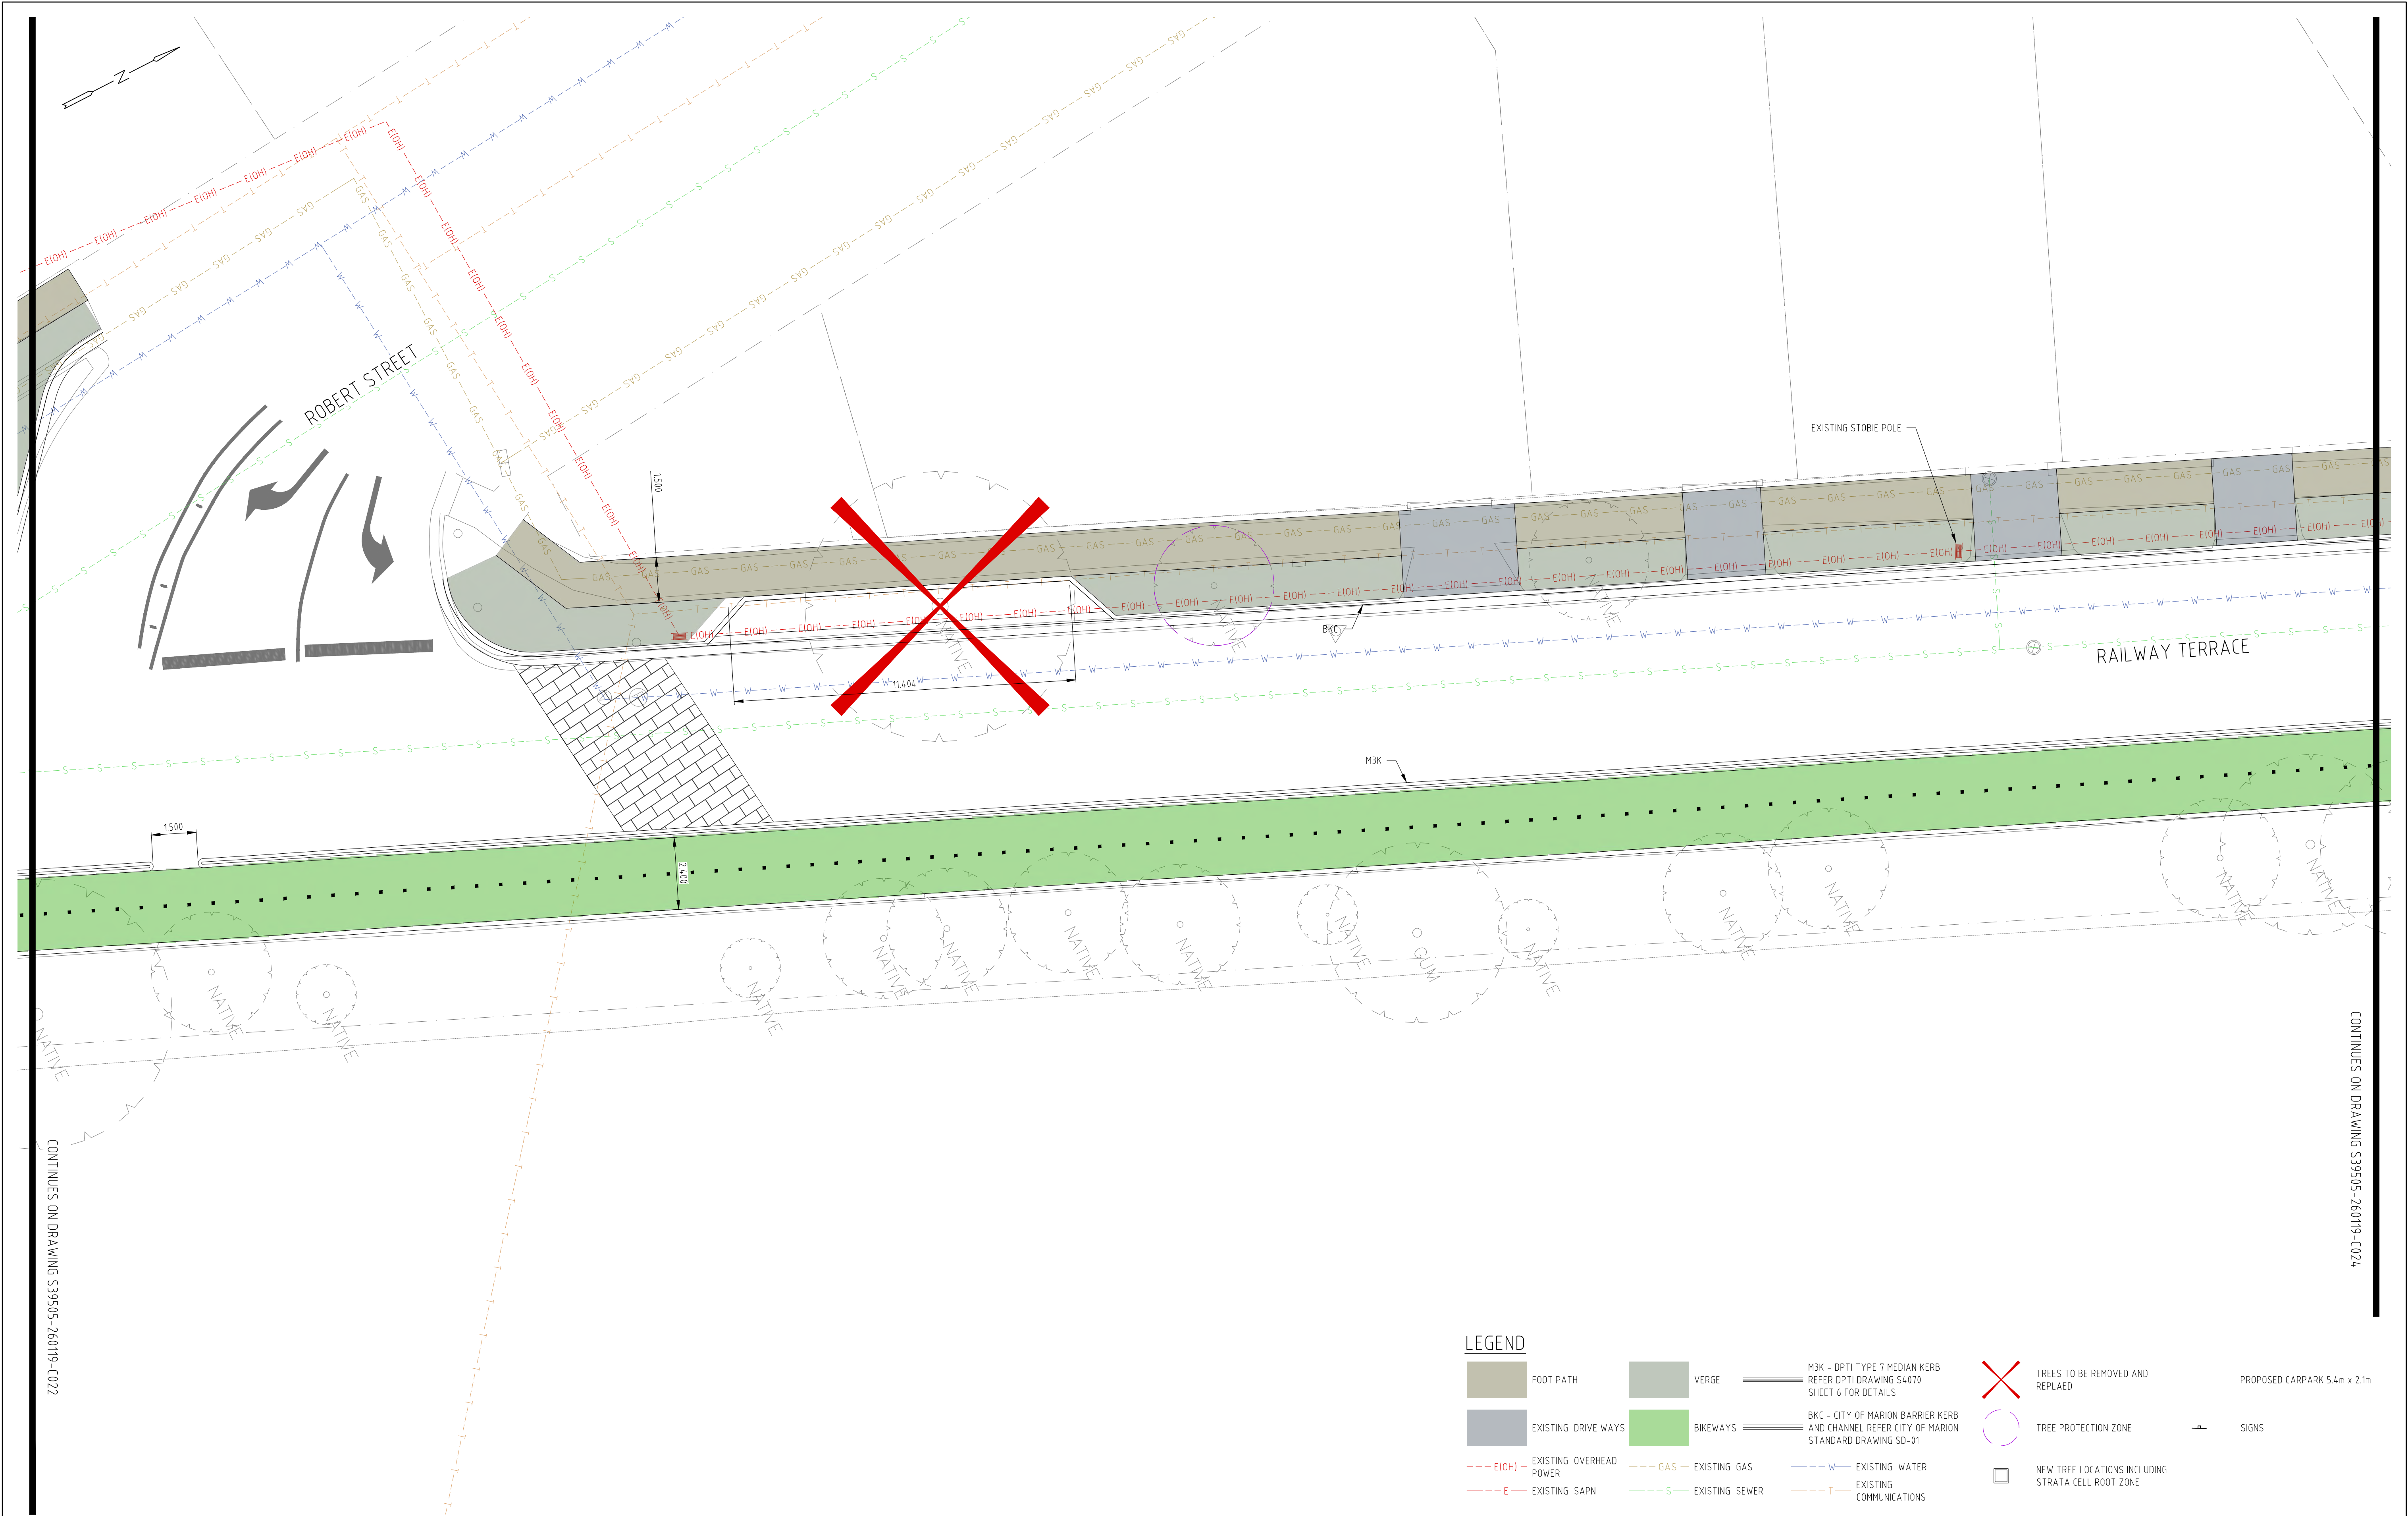

CONTINUES ON DRAWING S39505-260119-C022

CONTINUES ON DRAWING S39505-260119-C024

LEGEND

- FOOT PATH
- EXISTING DRIVEWAYS
- EXISTING OVERHEAD POWER
- EXISTING SAPN
- VERGE
- BIKEWAYS
- EXISTING GAS
- EXISTING SEWER
- M3K - DPTI TYPE 7 MEDIAN KERB
REFER DPTI DRAWING S4070
SHEET 6 FOR DETAILS
- BKC - CITY OF MARION BARRIER KERB
AND CHANNEL REFER CITY OF MARION
STANDARD DRAWING SD-01
- EXISTING WATER
- EXISTING COMMUNICATIONS
- X

TREES TO BE REMOVED AND REPLAED
- TREE PROTECTION ZONE
- NEW TREE LOCATIONS INCLUDING STRATA CELL ROOT ZONE
- PROPOSED CARPARK 5.4m x 2.1m
- SIGNS

REV	DESCRIPTION	DATE	INT	APP
C	ISSUED FOR COMMENT	01/08/2018	JDN	JZ
B	ISSUED FOR COMMENT	10/07/2018	JDN	JZ
A	ISSUED FOR COMMENT	25/05/2018	JDN	HYN

SCALE 0 1 2 3 4 5 METRES

PRELIMINARY ISSUE
NOT FOR CONSTRUCTION

FMG Engineering

PO Box 707
Kent Town SA 5071
fmgengineering.com.au


42 Fullarton Rd
Norwood SA 5067

P 08 8363 0222
F 08 8363 1555
ABN 58 083 071 185



CLIENT	City of Marion
PROJECT TITLE	MARINO ROCKS, GREENWAY & RAILWAY TERRACE
SITE ADDRESS	Railway Terrace (from Sixth Avenue to Cross Road), EDWARDSTOWN, SA 5039
DRAWING TITLE	GENERAL CONSTRUCTION - SHEET 3 OF 26

DESIGNED	JDN	DRAWN	JDN
CHECKED		NO. OF SHEETS	
SCALE	1:100 @ A1	DATE STARTED	22/03/2018
SITE ID & JOB No.	S39505-260119	REV.	
DRAWING No.	C023		C

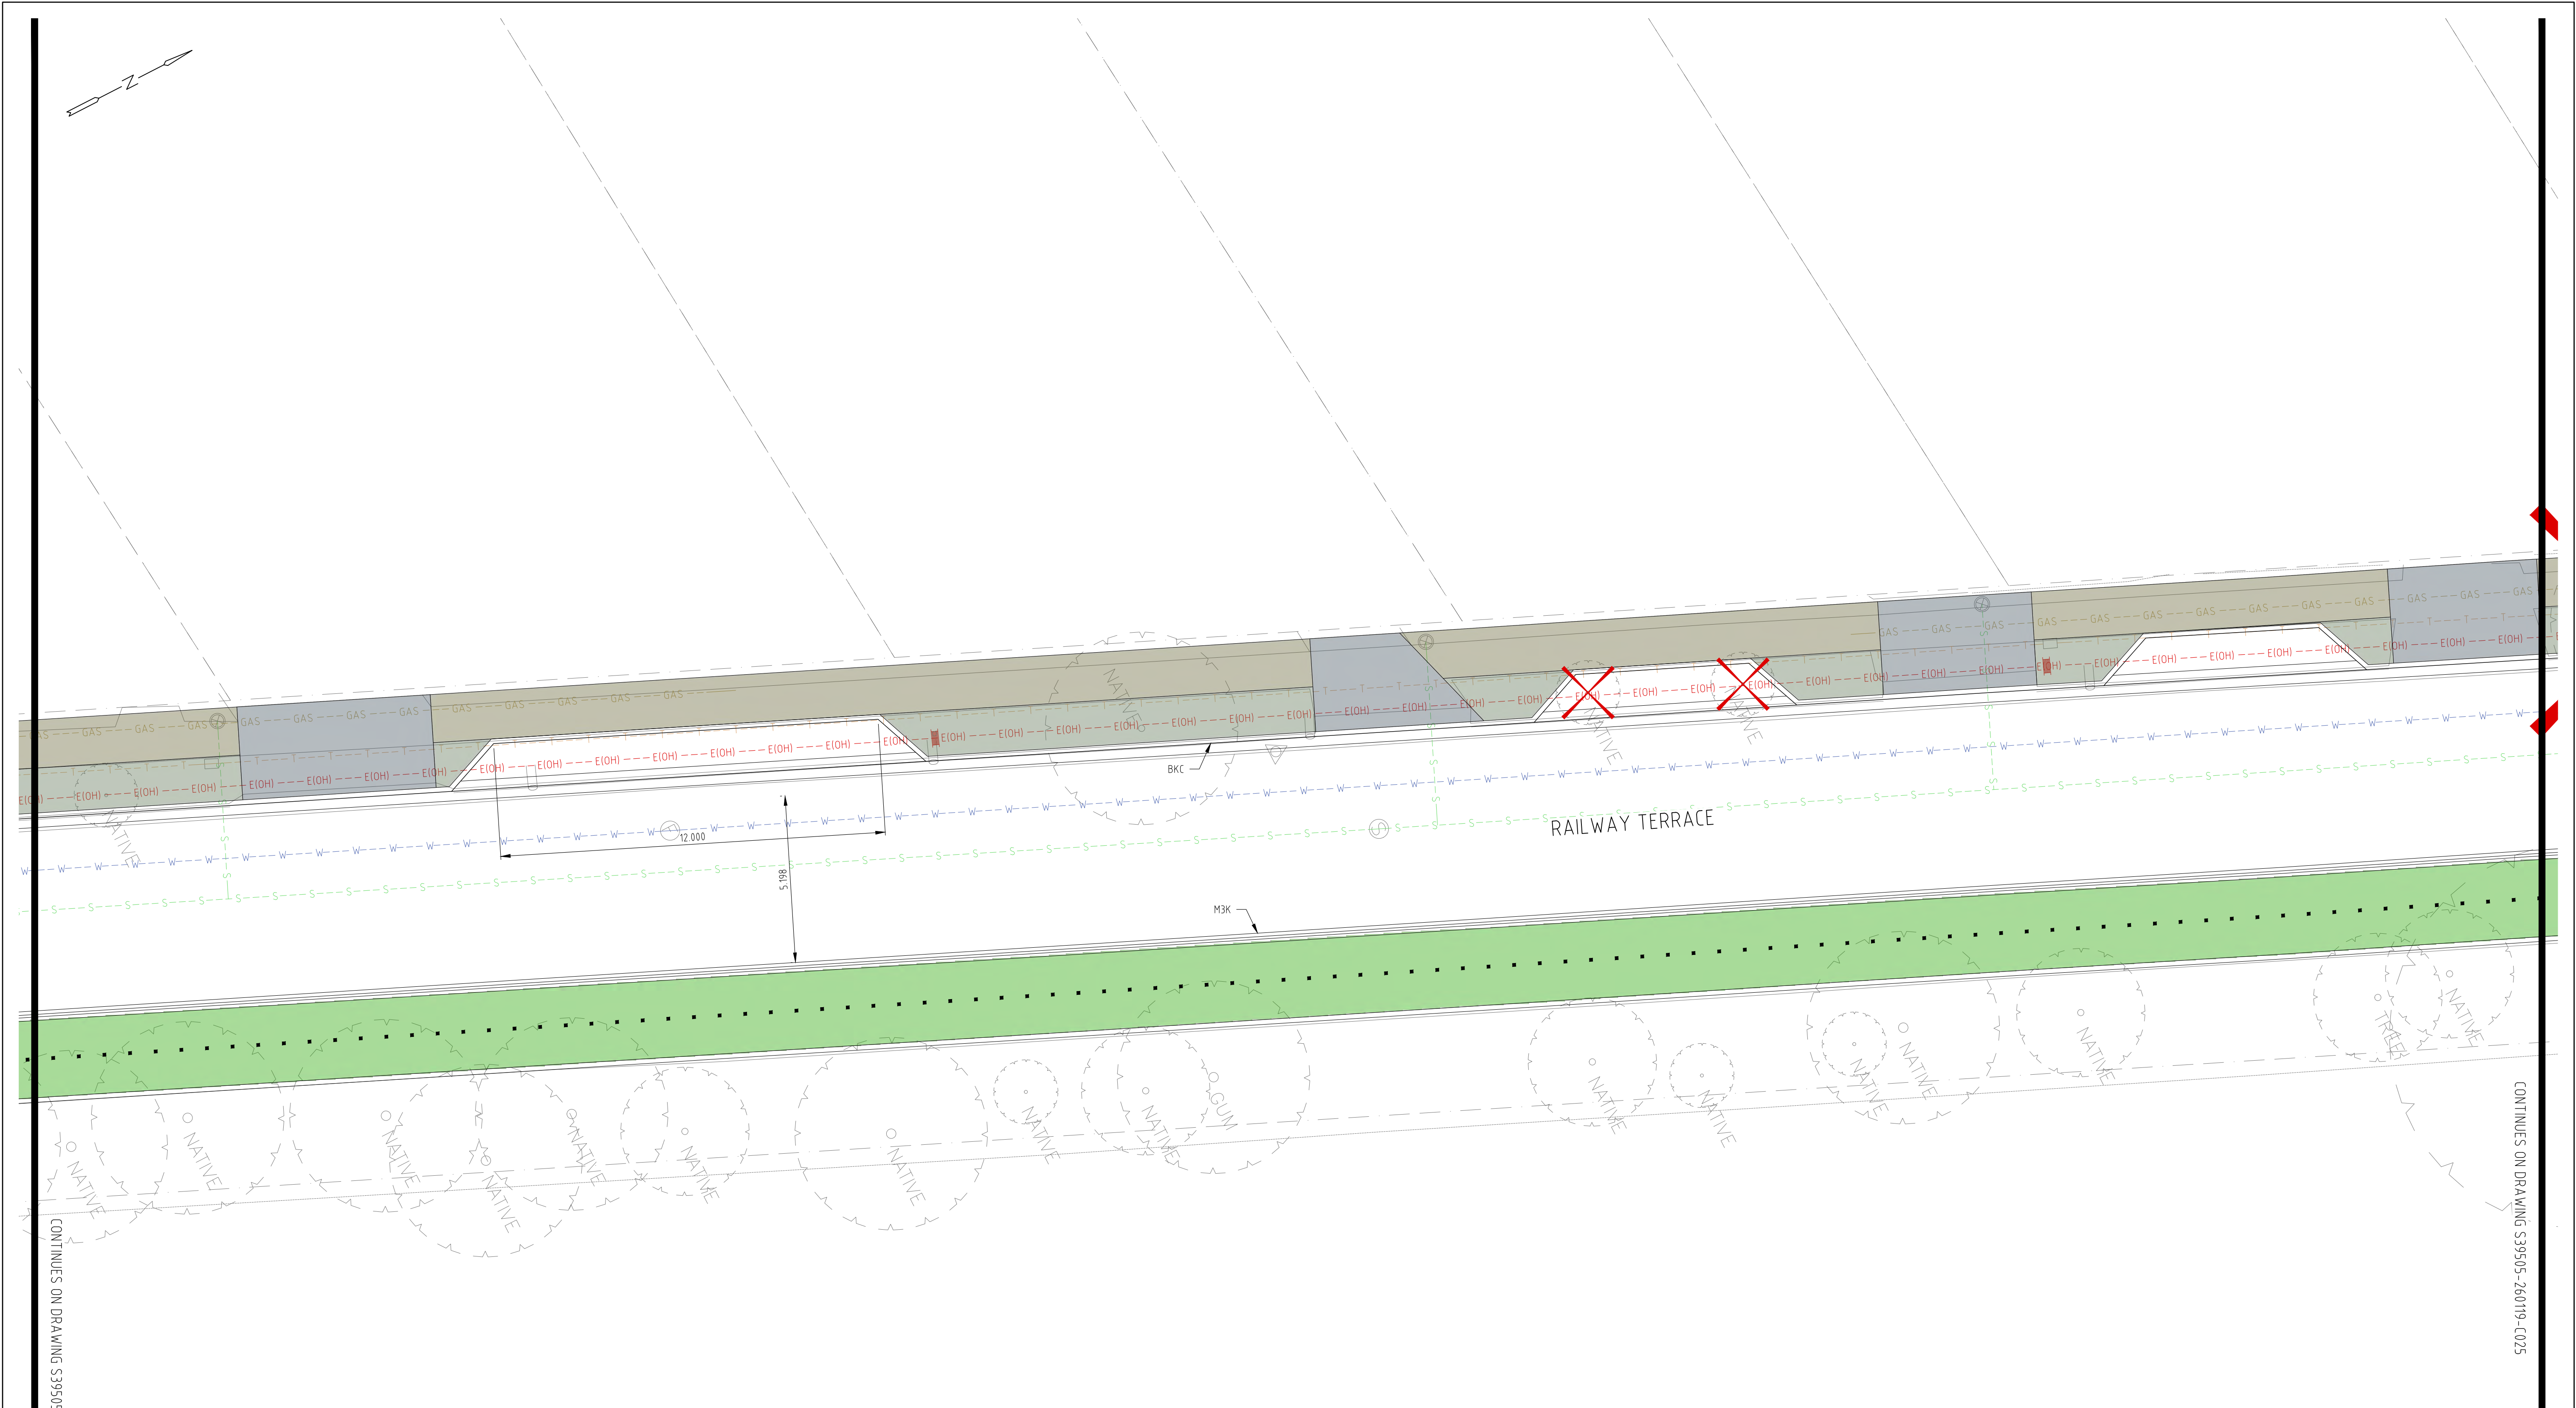

CONTINUES ON DRAWING S39505-260119-C023

CONTINUES ON DRAWING S39505-260119-C025

LEGEND

- FOOT PATH
- EXISTING DRIVEWAYS
- EXISTING OVERHEAD POWER
- EXISTING SAPN
- VERGE
- BIKEWAYS
- EXISTING GAS
- EXISTING SEWER
- M3K - DPTI TYPE 7 MEDIAN KERB
REFER DPTI DRAWING S4-070
SHEET 6 FOR DETAILS
- BKC - CITY OF MARION BARRIER KERB
AND CHANNEL REFER CITY OF MARION
STANDARD DRAWING SD-01
- EXISTING WATER
- EXISTING COMMUNICATIONS
- X

TREES TO BE REMOVED AND REPLAED
- TREE PROTECTION ZONE
- NEW TREE LOCATIONS INCLUDING STRATA CELL ROOT ZONE
- PROPOSED CARPARK 5.4m x 2.1m
- SIGNS

REV	DESCRIPTION	DATE	INT	APP
C	ISSUED FOR COMMENT	01/08/2018	JDN	JZ
B	ISSUED FOR COMMENT	10/07/2018	JDN	JZ
A	ISSUED FOR COMMENT	25/05/2018	JDN	HYN

SCALE 0 1 2 3 4 5 METRES

PRELIMINARY ISSUE
NOT FOR CONSTRUCTION

FMG Engineering

PO Box 707
Kent Town SA 5071
fmgengineering.com.au

42 Fullarton Rd
Norwood SA 5067

P 08 8363 0222
F 08 8363 1555
ABN 58 083 071 185




CLIENT
City of Marion

PROJECT TITLE
MARINO ROCKS, GREENWAY & RAILWAY TERRACE

SITE ADDRESS
Railway Terrace (from Sixth Avenue to Cross Road), EDWARDSTOWN, SA 5039

DRAWING TITLE
GENERAL CONSTRUCTION - SHEET 4 OF 26

DESIGNED	JDN	DRAWN	JDN
CHECKED		NO. OF SHEETS	
SCALE	1:100 @ A1	DATE STARTED	22/03/2018
SITE ID & JOB No.	S39505-260119	REV.	
DRAWING No.	C024		C

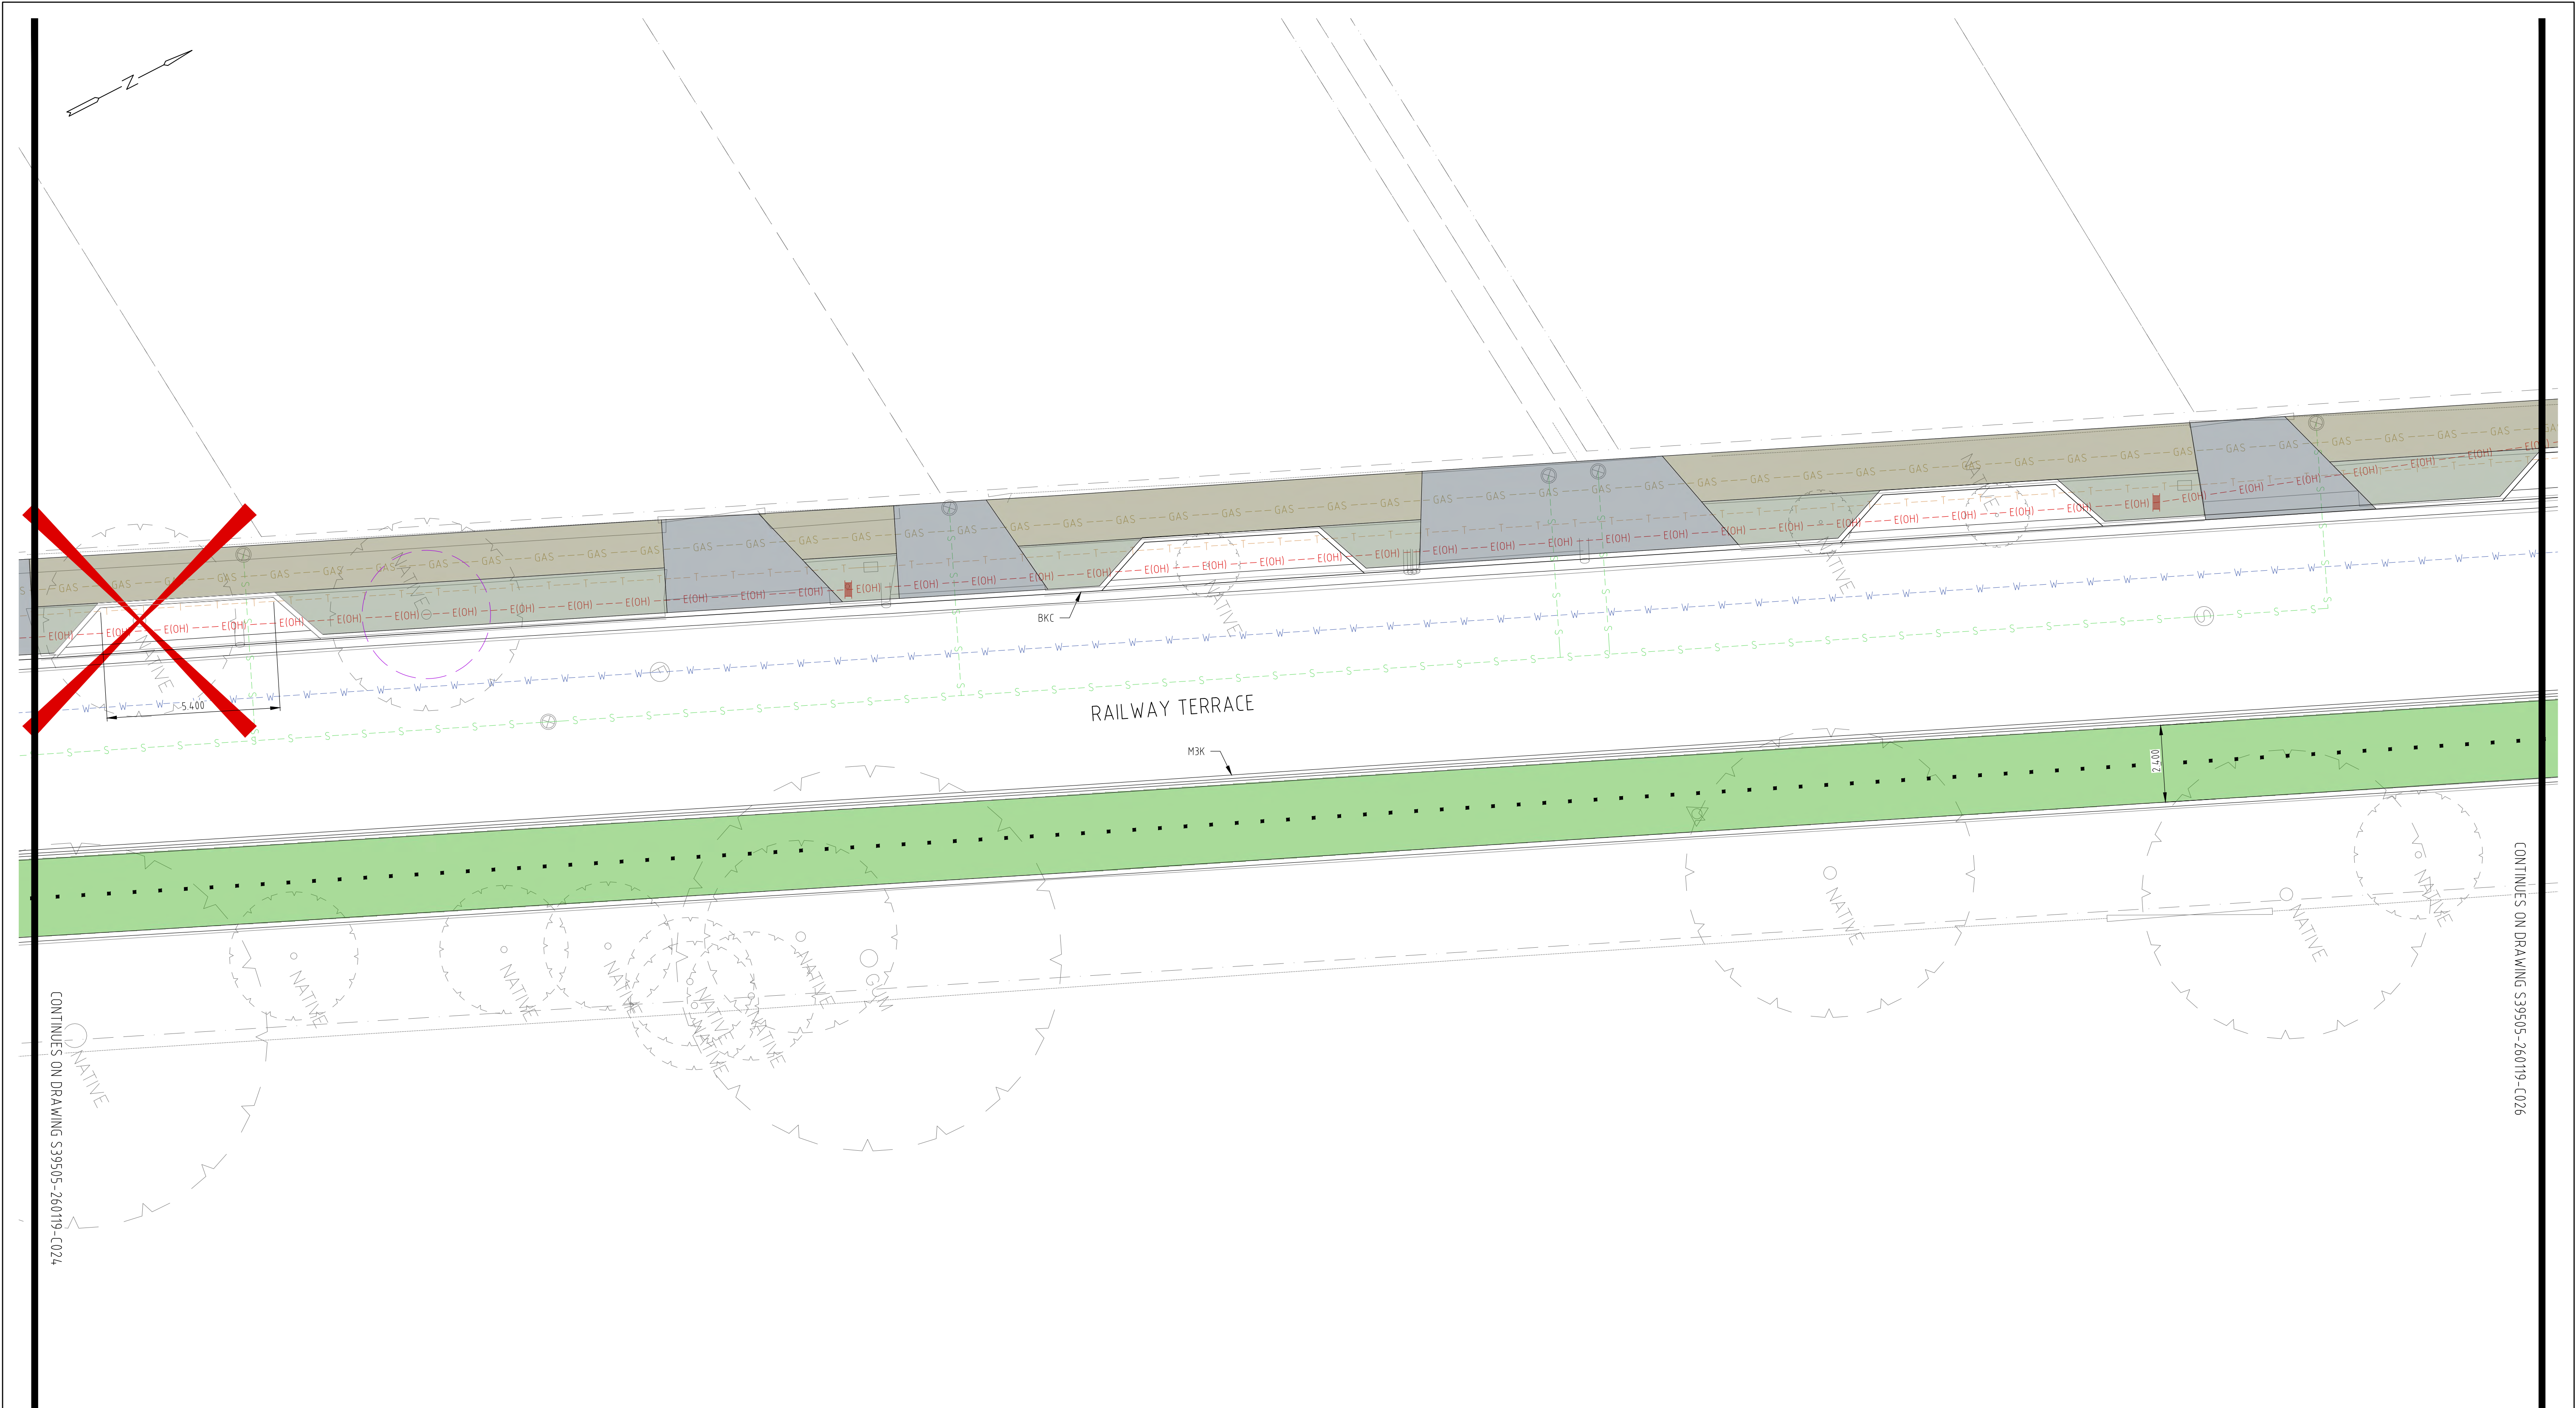

CONTINUES ON DRAWING S39505-260119-C024

CONTINUES ON DRAWING S39505-260119-C026

LEGEND

- FOOT PATH
-
- VERGE

EXISTING DRIVE WAYSEXISTING OVERHEAD POWEREXISTING GASEXISTING WATEREXISTING SAPNEXISTING SEWEREXISTING COMMUNICATIONSM3K - DPTI TYPE 7 MEDIAN KERB
REFER DPTI DRAWING S4-070
SHEET 6 FOR DETAILSBKC - CITY OF MARION BARRIER KERB
AND CHANNEL REFER CITY OF MARION
STANDARD DRAWING SD-01TREES TO BE REMOVED AND REPLAEDTREE PROTECTION ZONENEW TREE LOCATIONS INCLUDING STRATA CELL ROOT ZONEPROPOSED CARPARK 5.4m x 2.1mSIGNS

REV	DESCRIPTION	DATE	INT	APP
C	ISSUED FOR COMMENT	01/08/2018	JDN	JZ
B	ISSUED FOR COMMENT	10/07/2018	JDN	JZ
A	ISSUED FOR COMMENT	25/05/2018	JDN	HYN

SCALE 0 1 2 3 4 5 METRES

PRELIMINARY ISSUE
NOT FOR CONSTRUCTION


FMG Engineering

PO Box 707 42 Fullarton Rd P 08 8363 0222
Kent Town SA 5071 Norwood SA 5067 F 08 8363 1555
fmgeengineering.com.au ABN 58 083 071 185



CLIENT
City of Marion
PROJECT TITLE
MARINO ROCKS, GREENWAY & RAILWAY TERRACE
SITE ADDRESS
Railway Terrace (from Sixth Avenue to Cross Road), EDWARDSTOWN, SA 5039
DRAWING TITLE
GENERAL CONSTRUCTION - SHEET 5 OF 26

DESIGNED	JDN	DRAWN	JDN
CHECKED		NO. OF SHEETS	
SCALE	1:100 @ A1	DATE STARTED	22/03/2018
SITE ID & JOB No.	S39505-260119	REV.	
DRAWING No.	C025		C

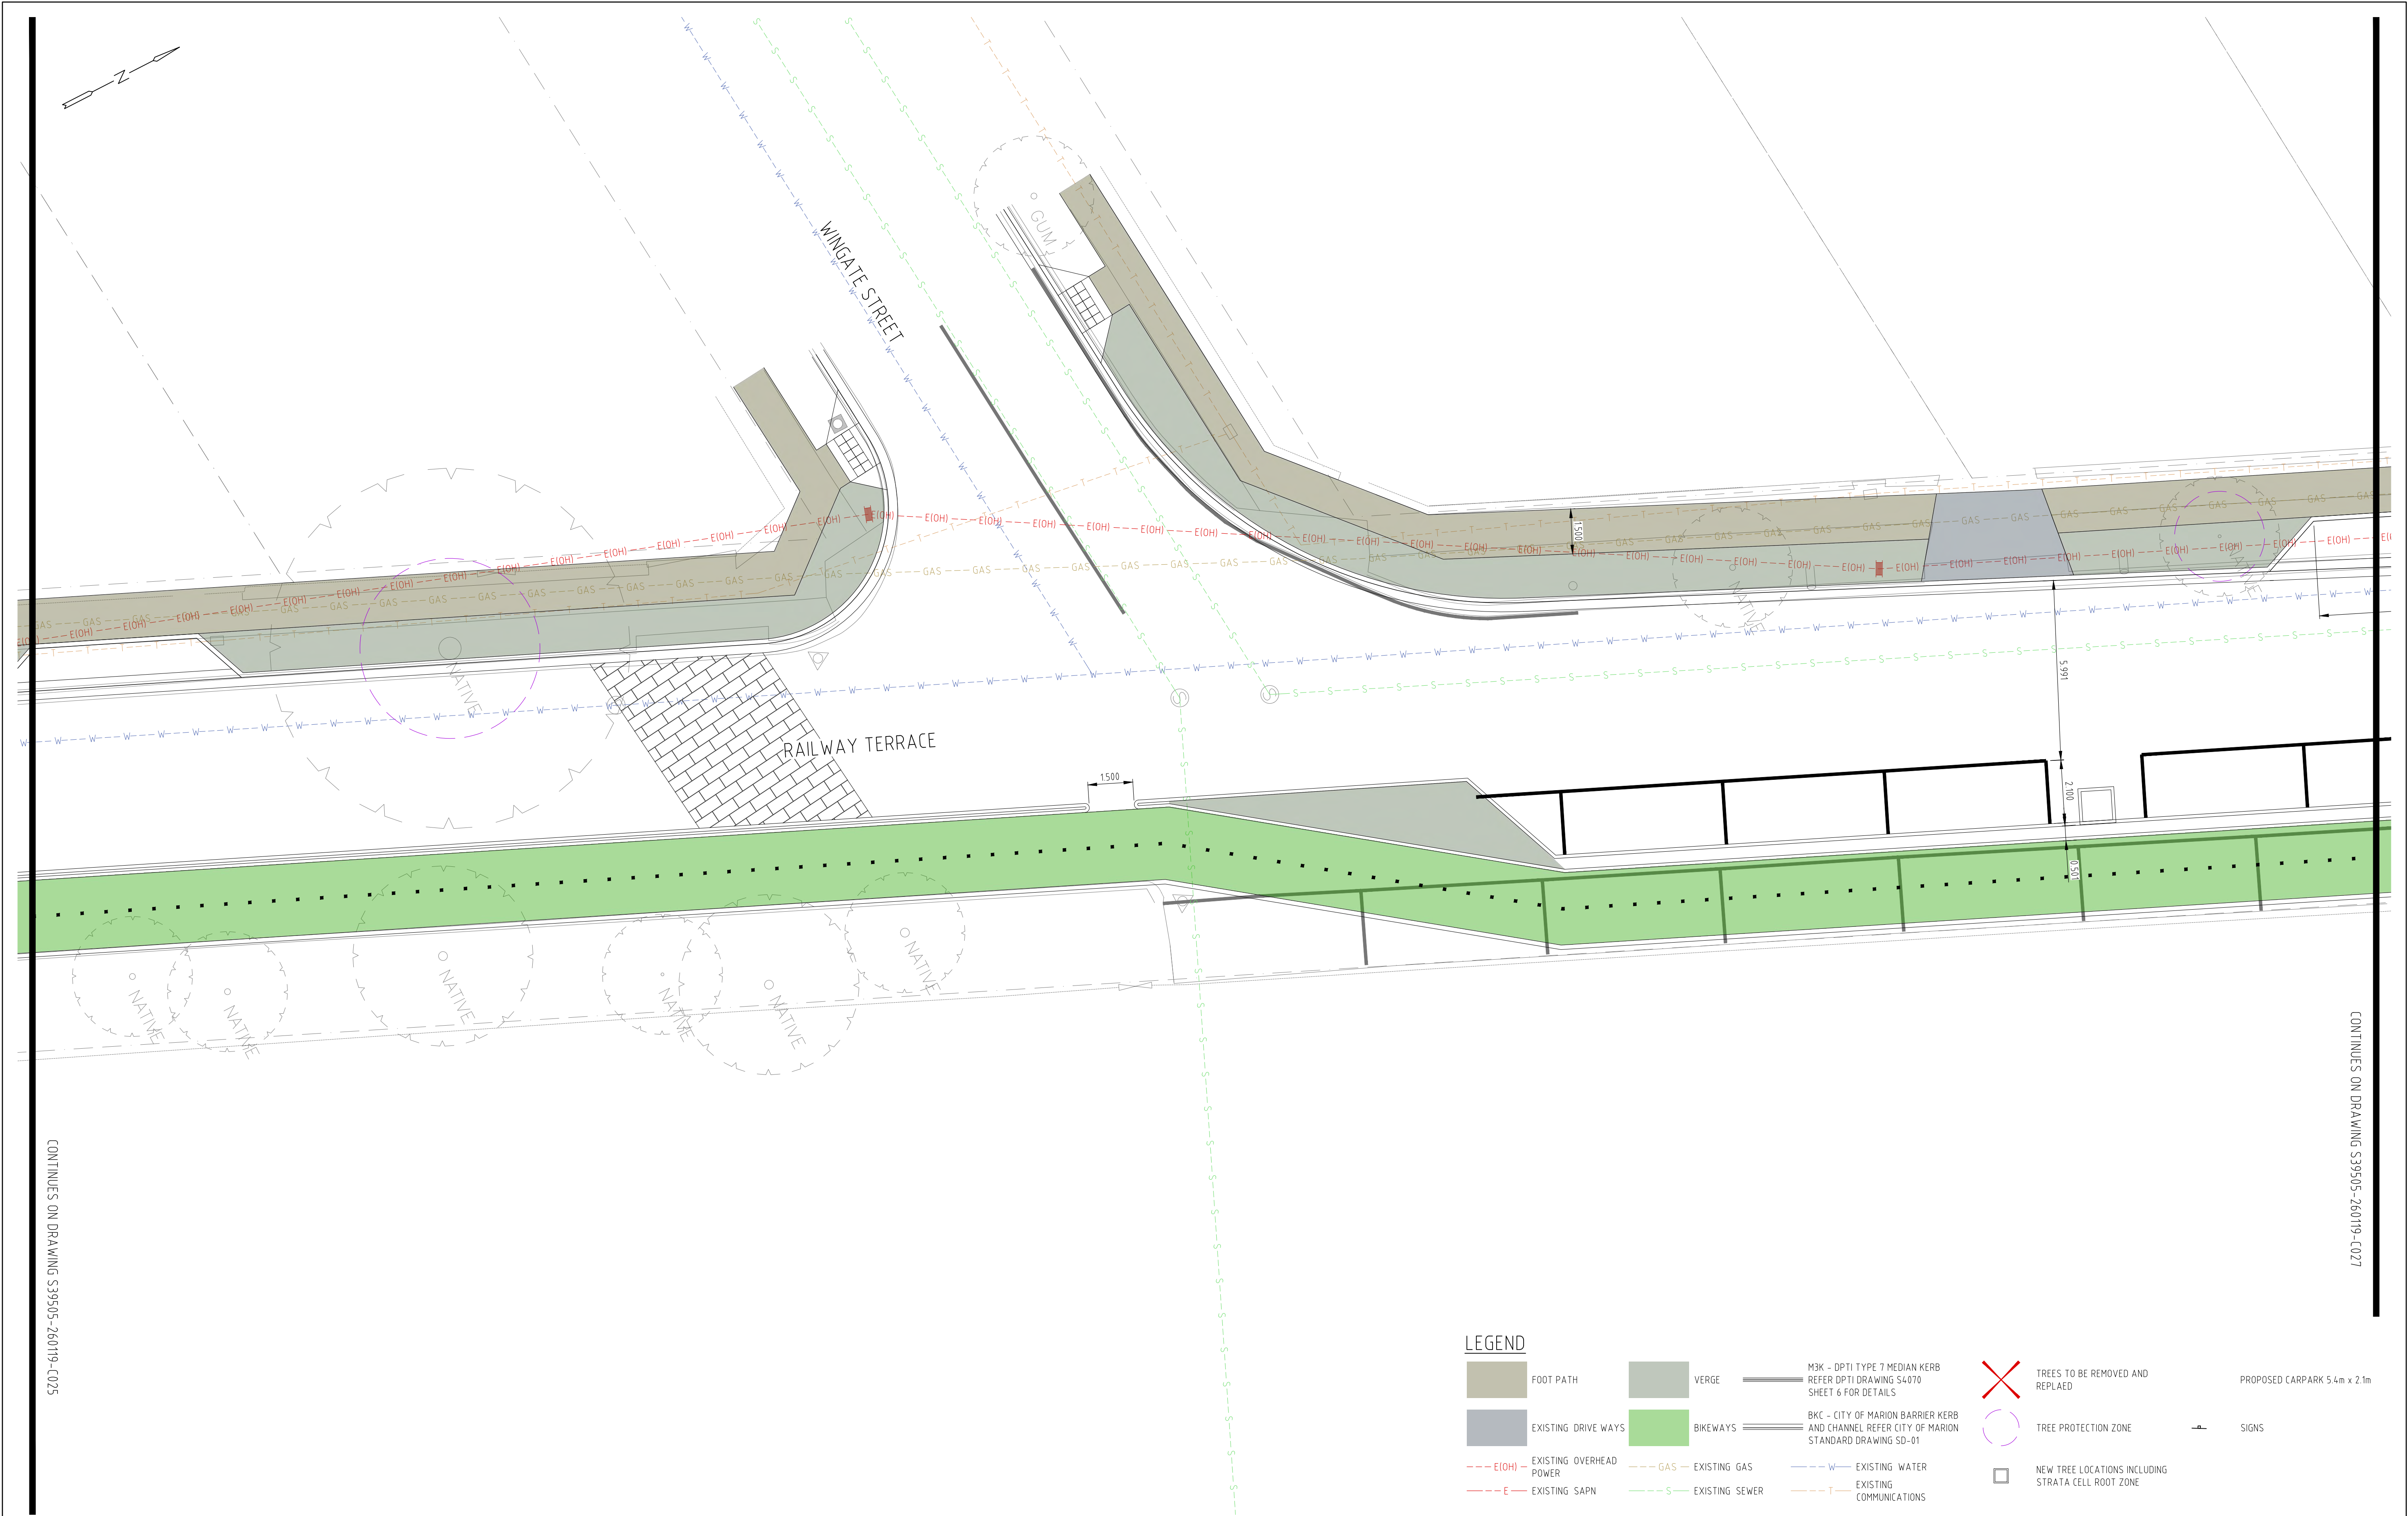

CONTINUES ON DRAWING S39505-260119-C025

CONTINUES ON DRAWING S39505-260119-C027

LEGEND

- FOOT PATH
- EXISTING DRIVEWAYS
- EXISTING OVERHEAD POWER
- EXISTING SAPN
- VERGE
- BIKEWAYS
- EXISTING GAS
- EXISTING SEWER
- M3K - DPTI TYPE 7 MEDIAN KERB REFER DPTI DRAWING S4070 SHEET 6 FOR DETAILS
- BKC - CITY OF MARION BARRIER KERB AND CHANNEL REFER CITY OF MARION STANDARD DRAWING SD-01
- EXISTING WATER
- EXISTING COMMUNICATIONS
- TREES TO BE REMOVED AND REPLAED
- TREE PROTECTION ZONE
- NEW TREE LOCATIONS INCLUDING STRATA CELL ROOT ZONE
- PROPOSED CARPARK 5.4m x 2.1m
- SIGNS

REV	DESCRIPTION	DATE	INT	APP
C	ISSUED FOR COMMENT	01/08/2018	JDN	JZ
B	ISSUED FOR COMMENT	10/07/2018	JDN	JZ
A	ISSUED FOR COMMENT	25/05/2018	JDN	HYN

SCALE 0 1 2 3 4 5 METRES

PRELIMINARY ISSUE
NOT FOR CONSTRUCTION

FMG Engineering

PO Box 707
Kent Town SA 5071
fmgengineering.com.au

42 Fullarton Rd
Norwood SA 5067

P 08 8363 0222
F 08 8363 1555
ABN 58 083 071 185



CIVIL | STRUCTURAL | ENVIRONMENTAL | GEOTECHNICAL | BUILDING ASSESSMENT & FORENSIC
| SOIL & MATERIAL TESTING | HOUSING | COMMERCIAL | PROJECT MANAGEMENT | SURVEY


CLIENT
City of Marion

PROJECT TITLE
MARINO ROCKS, GREENWAY & RAILWAY TERRACE

SITE ADDRESS
Railway Terrace (from Sixth Avenue to Cross Road), EDWARDSTOWN, SA 5039

DRAWING TITLE
GENERAL CONSTRUCTION - SHEET 6 OF 26

DESIGNED	JDN	DRAWN	JDN
CHECKED		NO. OF SHEETS	
SCALE	1:100 @ A1	DATE STARTED	22/03/2018
SITE ID & JOB No.	S39505-260119	REV.	
DRAWING No.	C026		C

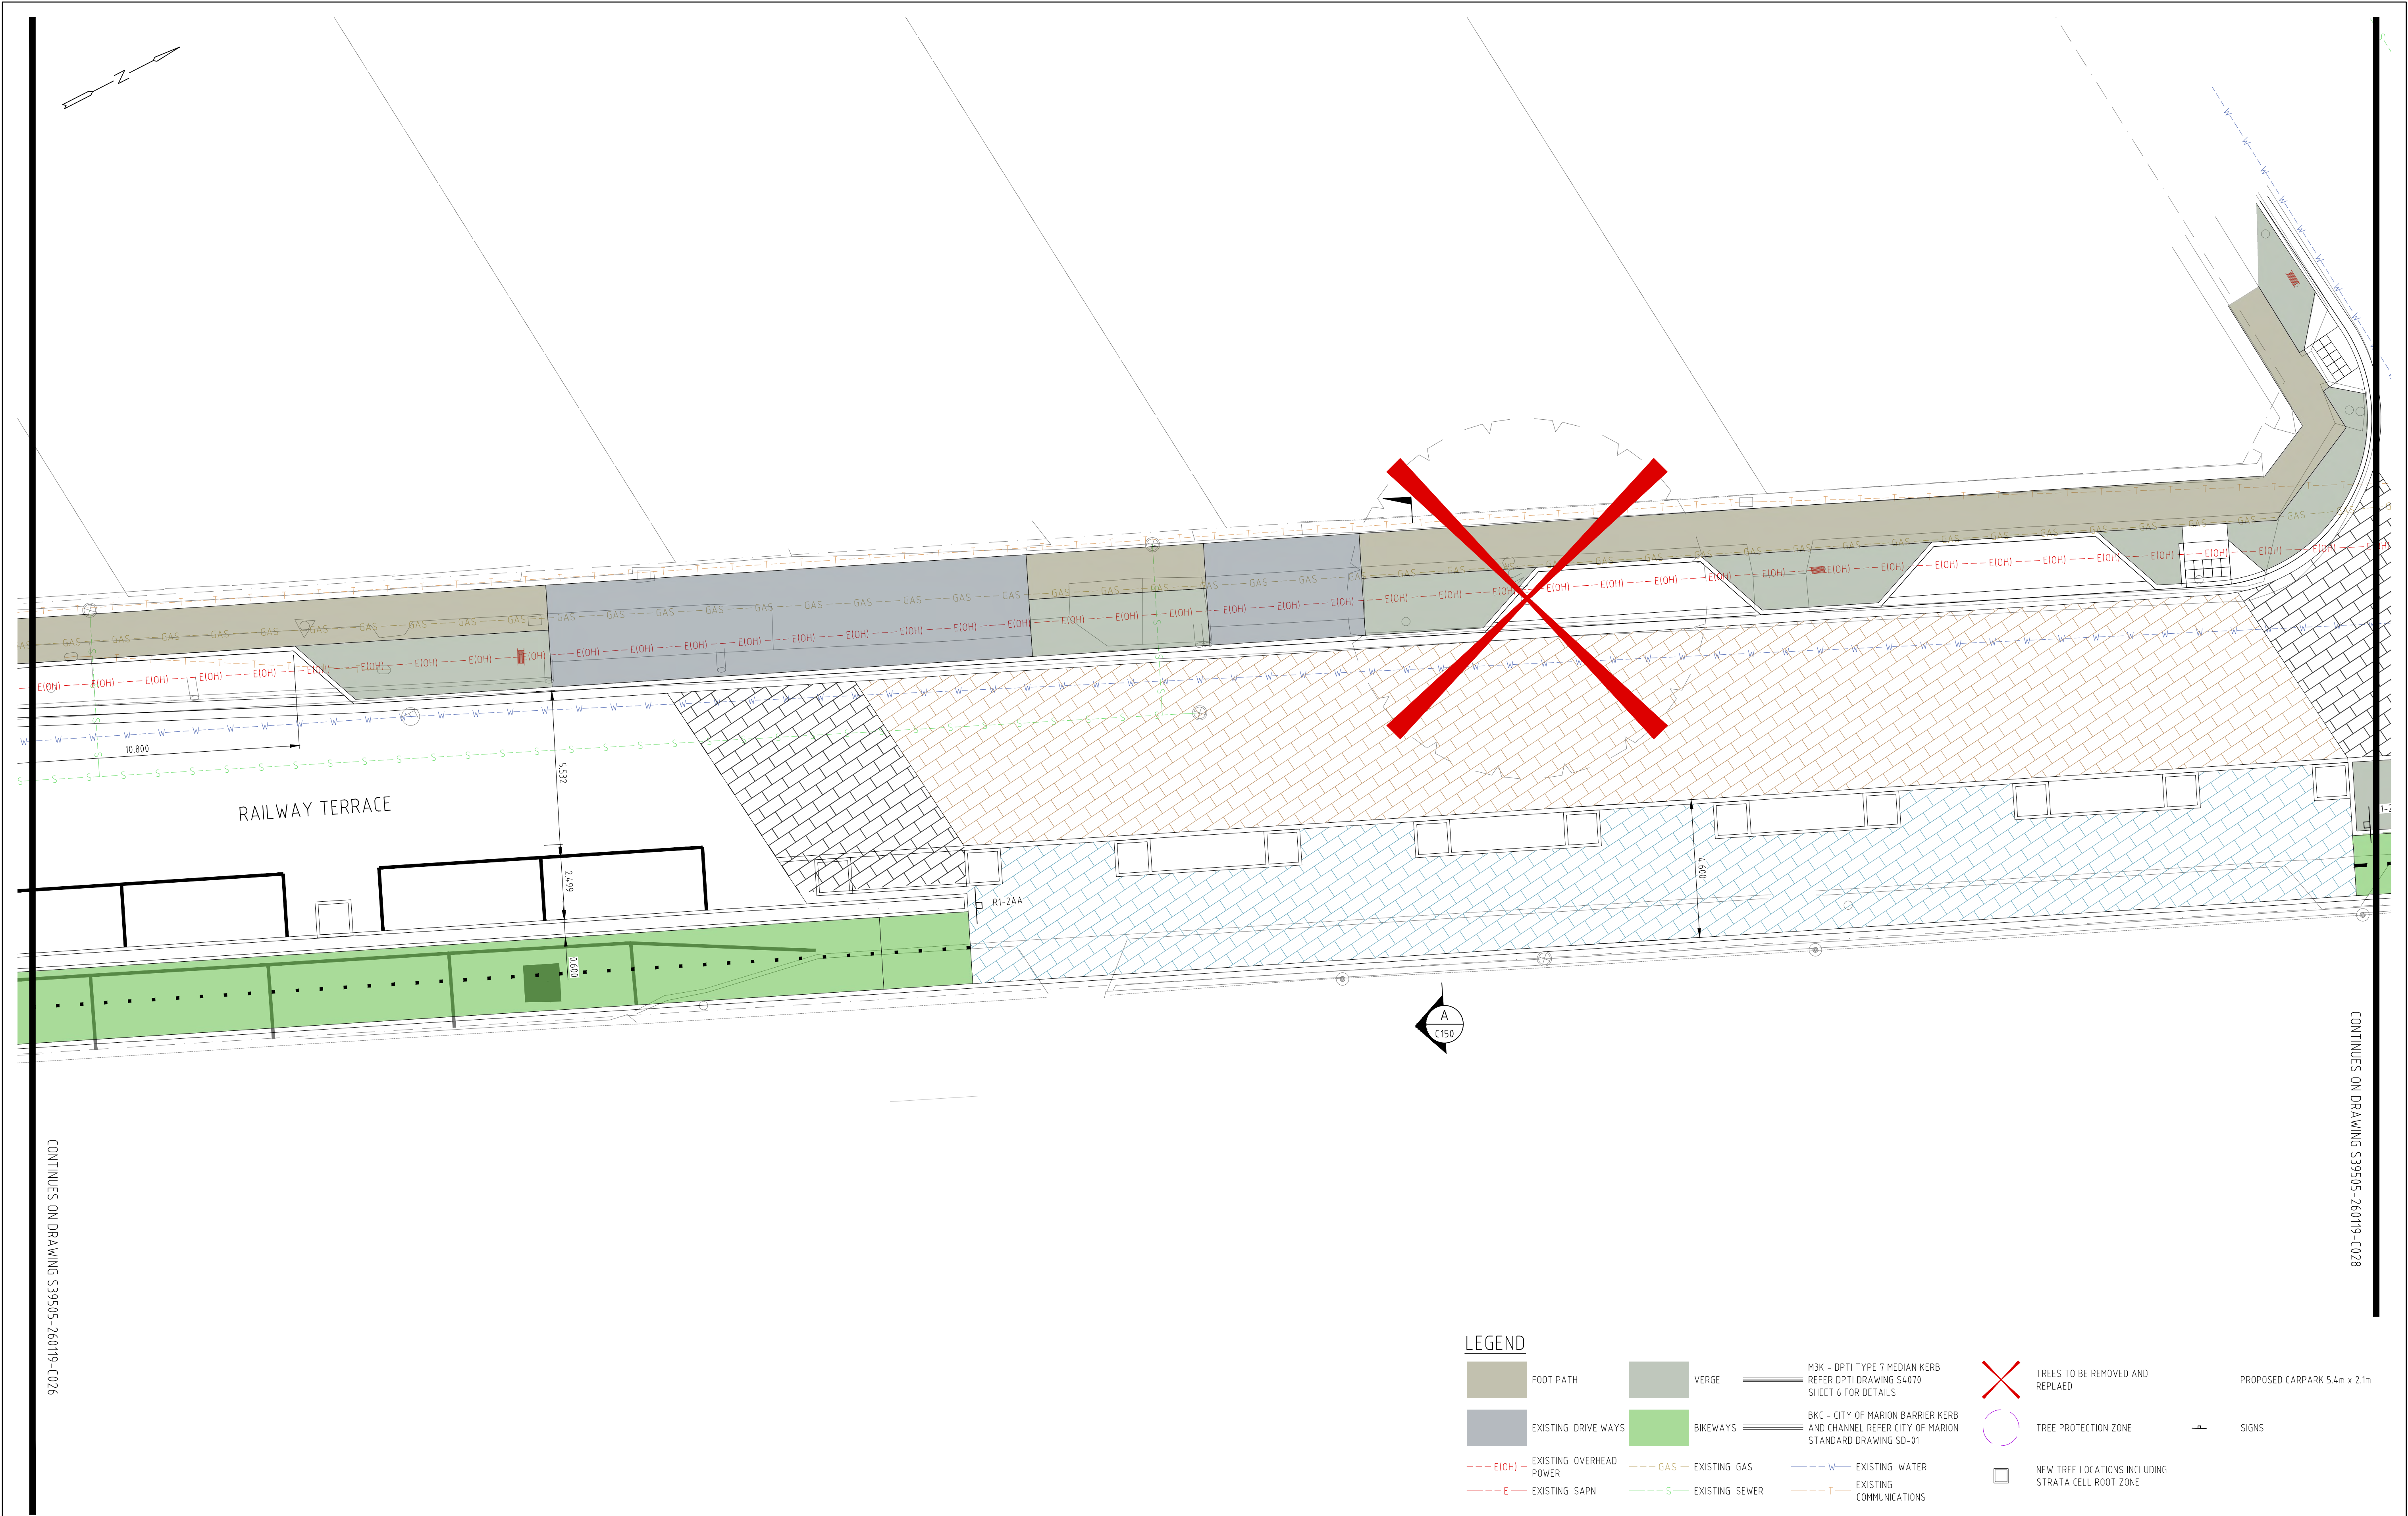

CONTINUES ON DRAWING S39505-260119-C026

CONTINUES ON DRAWING S39505-260119-C028

LEGEND

- FOOT PATH
- EXISTING DRIVEWAYS
- EXISTING OVERHEAD POWER
- EXISTING SAPN
- VERGE
- BIKEWAYS
- EXISTING GAS
- EXISTING SEWER
- M3K - DPTI TYPE 7 MEDIAN KERB
REFER DPTI DRAWING S4-070
SHEET 6 FOR DETAILS
- BKC - CITY OF MARION BARRIER KERB
AND CHANNEL REFER CITY OF MARION
STANDARD DRAWING SD-01
- EXISTING WATER
- EXISTING COMMUNICATIONS
- X

TREES TO BE REMOVED AND REPLAED
- TREE PROTECTION ZONE
- NEW TREE LOCATIONS INCLUDING STRATA CELL ROOT ZONE
- PROPOSED CARPARK 5.4m x 2.1m
- SIGNS

REV	DESCRIPTION	DATE	INT	APP
D	ISSUED FOR COMMENT	08/08/2018	JDN	JZ
C	ISSUED FOR COMMENT	01/08/2018	JDN	JZ
B	ISSUED FOR COMMENT	10/07/2018	JDN	JZ
A	ISSUED FOR COMMENT	25/05/2018	JDN	HYN

SCALE 0 1 2 3 4 5 METRES

PRELIMINARY ISSUE
NOT FOR CONSTRUCTION

FMG Engineering


PO Box 707 42 Fullarton Rd P 08 8363 0222
Kent Town SA 5071 Norwood SA 5067 F 08 8363 1555
fmgeengineering.com.au ABN 58 083 071 185



CLIENT
City of Marion
PROJECT TITLE
MARINO ROCKS, GREENWAY & RAILWAY TERRACE
SITE ADDRESS
Railway Terrace (from Sixth Avenue to Cross Road), EDWARDSTOWN, SA 5039

DRAWING TITLE
GENERAL CONSTRUCTION - SHEET 7 OF 26

DESIGNED	JDN	DRAWN	JDN
CHECKED		NO. OF SHEETS	
SCALE	1:100 @ A1	DATE STARTED	22/03/2018
SITE ID & JOB No.	S39505-260119	REV.	
DRAWING No.	C027		D

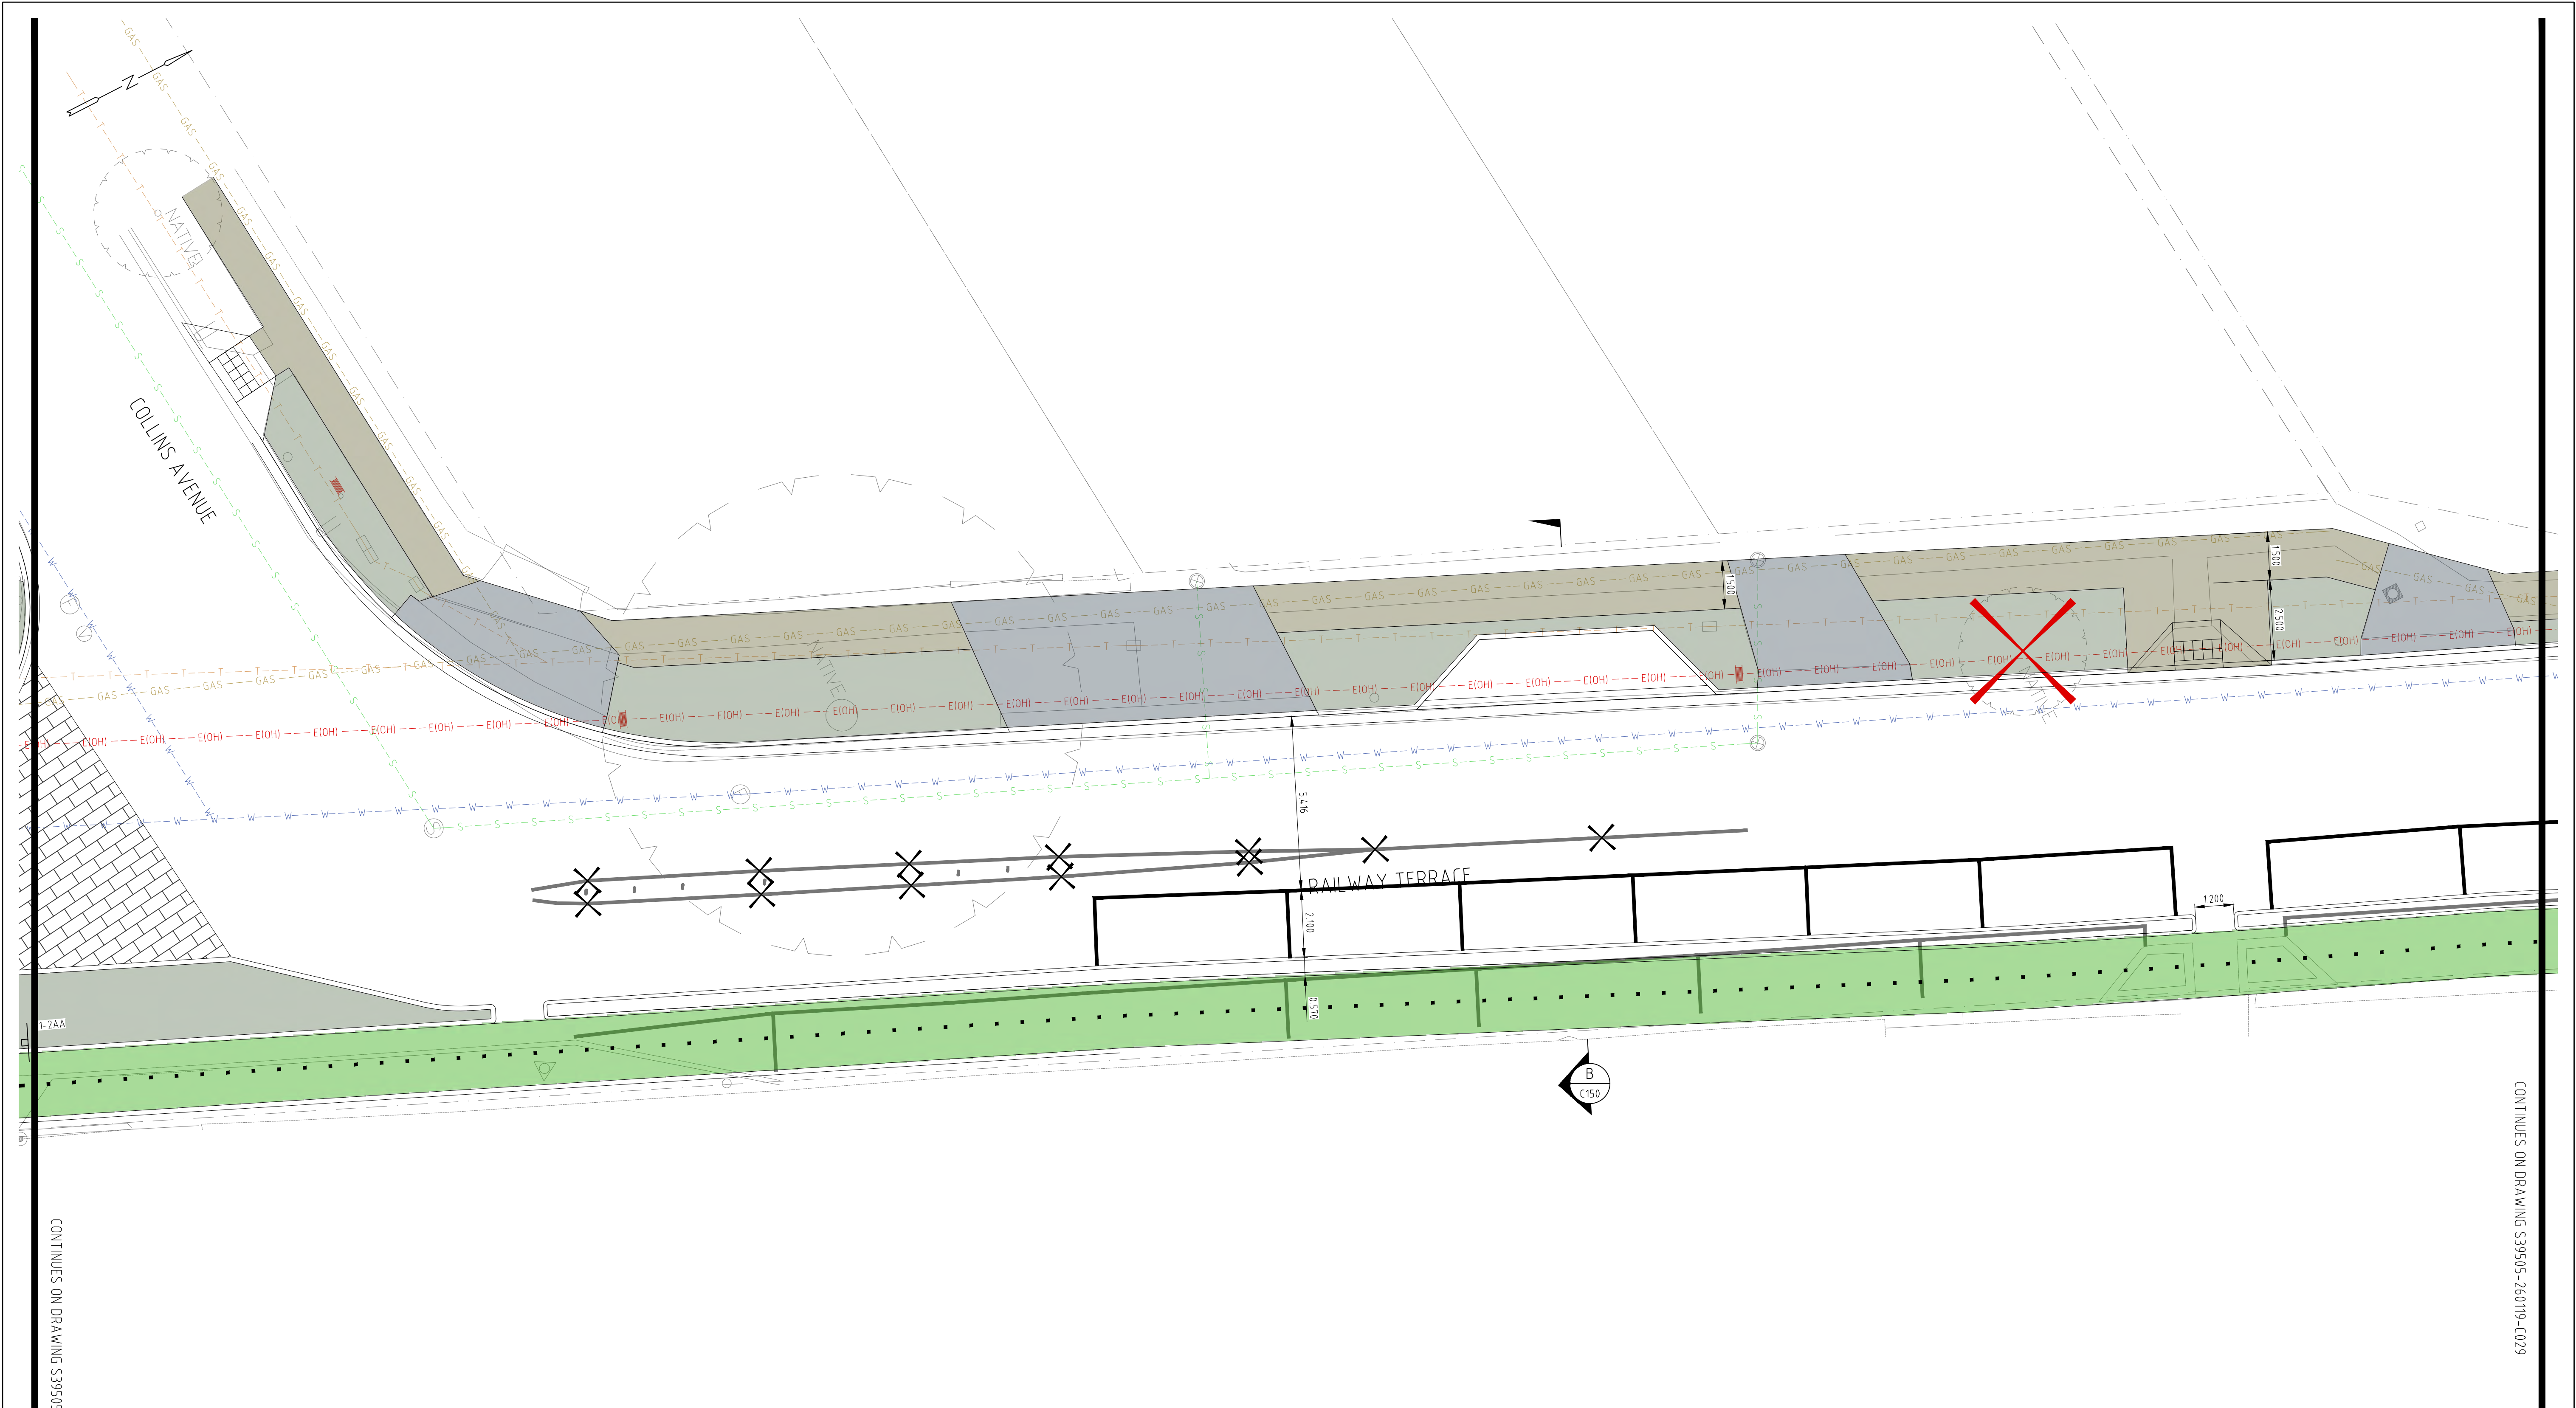

CONTINUES ON DRAWING S39505-260119-C027

CONTINUES ON DRAWING S39505-260119-C029

LEGEND

- FOOT PATH
- EXISTING DRIVEWAYS
- EXISTING OVERHEAD POWER
- EXISTING SAPN
- VERGE
- BIKEWAYS
- GAS --- EXISTING GAS
- EXISTING SEWER
- M3K - DPTI TYPE 7 MEDIAN KERB
REFER DPTI DRAWING S4070
SHEET 6 FOR DETAILS
- BKC - CITY OF MARION BARRIER KERB
AND CHANNEL REFER CITY OF MARION
STANDARD DRAWING SD-01
- EXISTING WATER
- EXISTING COMMUNICATIONS
- X

TREES TO BE REMOVED AND REPLAED
- TREE PROTECTION ZONE
- NEW TREE LOCATIONS INCLUDING STRATA CELL ROOT ZONE
- PROPOSED CARPARK 5.4m x 2.1m
- SIGNS

REV	DESCRIPTION	DATE	INT	APP
D	ISSUED FOR COMMENT	08/08/2018	JDN	JZ
C	ISSUED FOR COMMENT	01/08/2018	JDN	JZ
B	ISSUED FOR COMMENT	10/07/2018	JDN	JZ
A	ISSUED FOR COMMENT	25/05/2018	JDN	HYN

SCALE 0 1 2 3 4 5 METRES

PRELIMINARY ISSUE
NOT FOR CONSTRUCTION

FMG Engineering

PO Box 707
Kent Town SA 5071
fmgengineering.com.au

42 Fullarton Rd
Norwood SA 5067

P 08 8363 0222
F 08 8363 1555
ABN 58 083 071 185




CLIENT
City of Marion

PROJECT TITLE
MARINO ROCKS, GREENWAY & RAILWAY TERRACE

SITE ADDRESS
Railway Terrace (from Sixth Avenue to Cross Road), EDWARDSTOWN, SA 5039

DRAWING TITLE
GENERAL CONSTRUCTION - SHEET 8 OF 26

DESIGNED	JDN	DRAWN	JDN
CHECKED		NO. OF SHEETS	
SCALE	1:100 @ A1	DATE STARTED	22/03/2018
SITE ID & JOB No.	S39505-260119	REV.	
DRAWING No.	C028		D

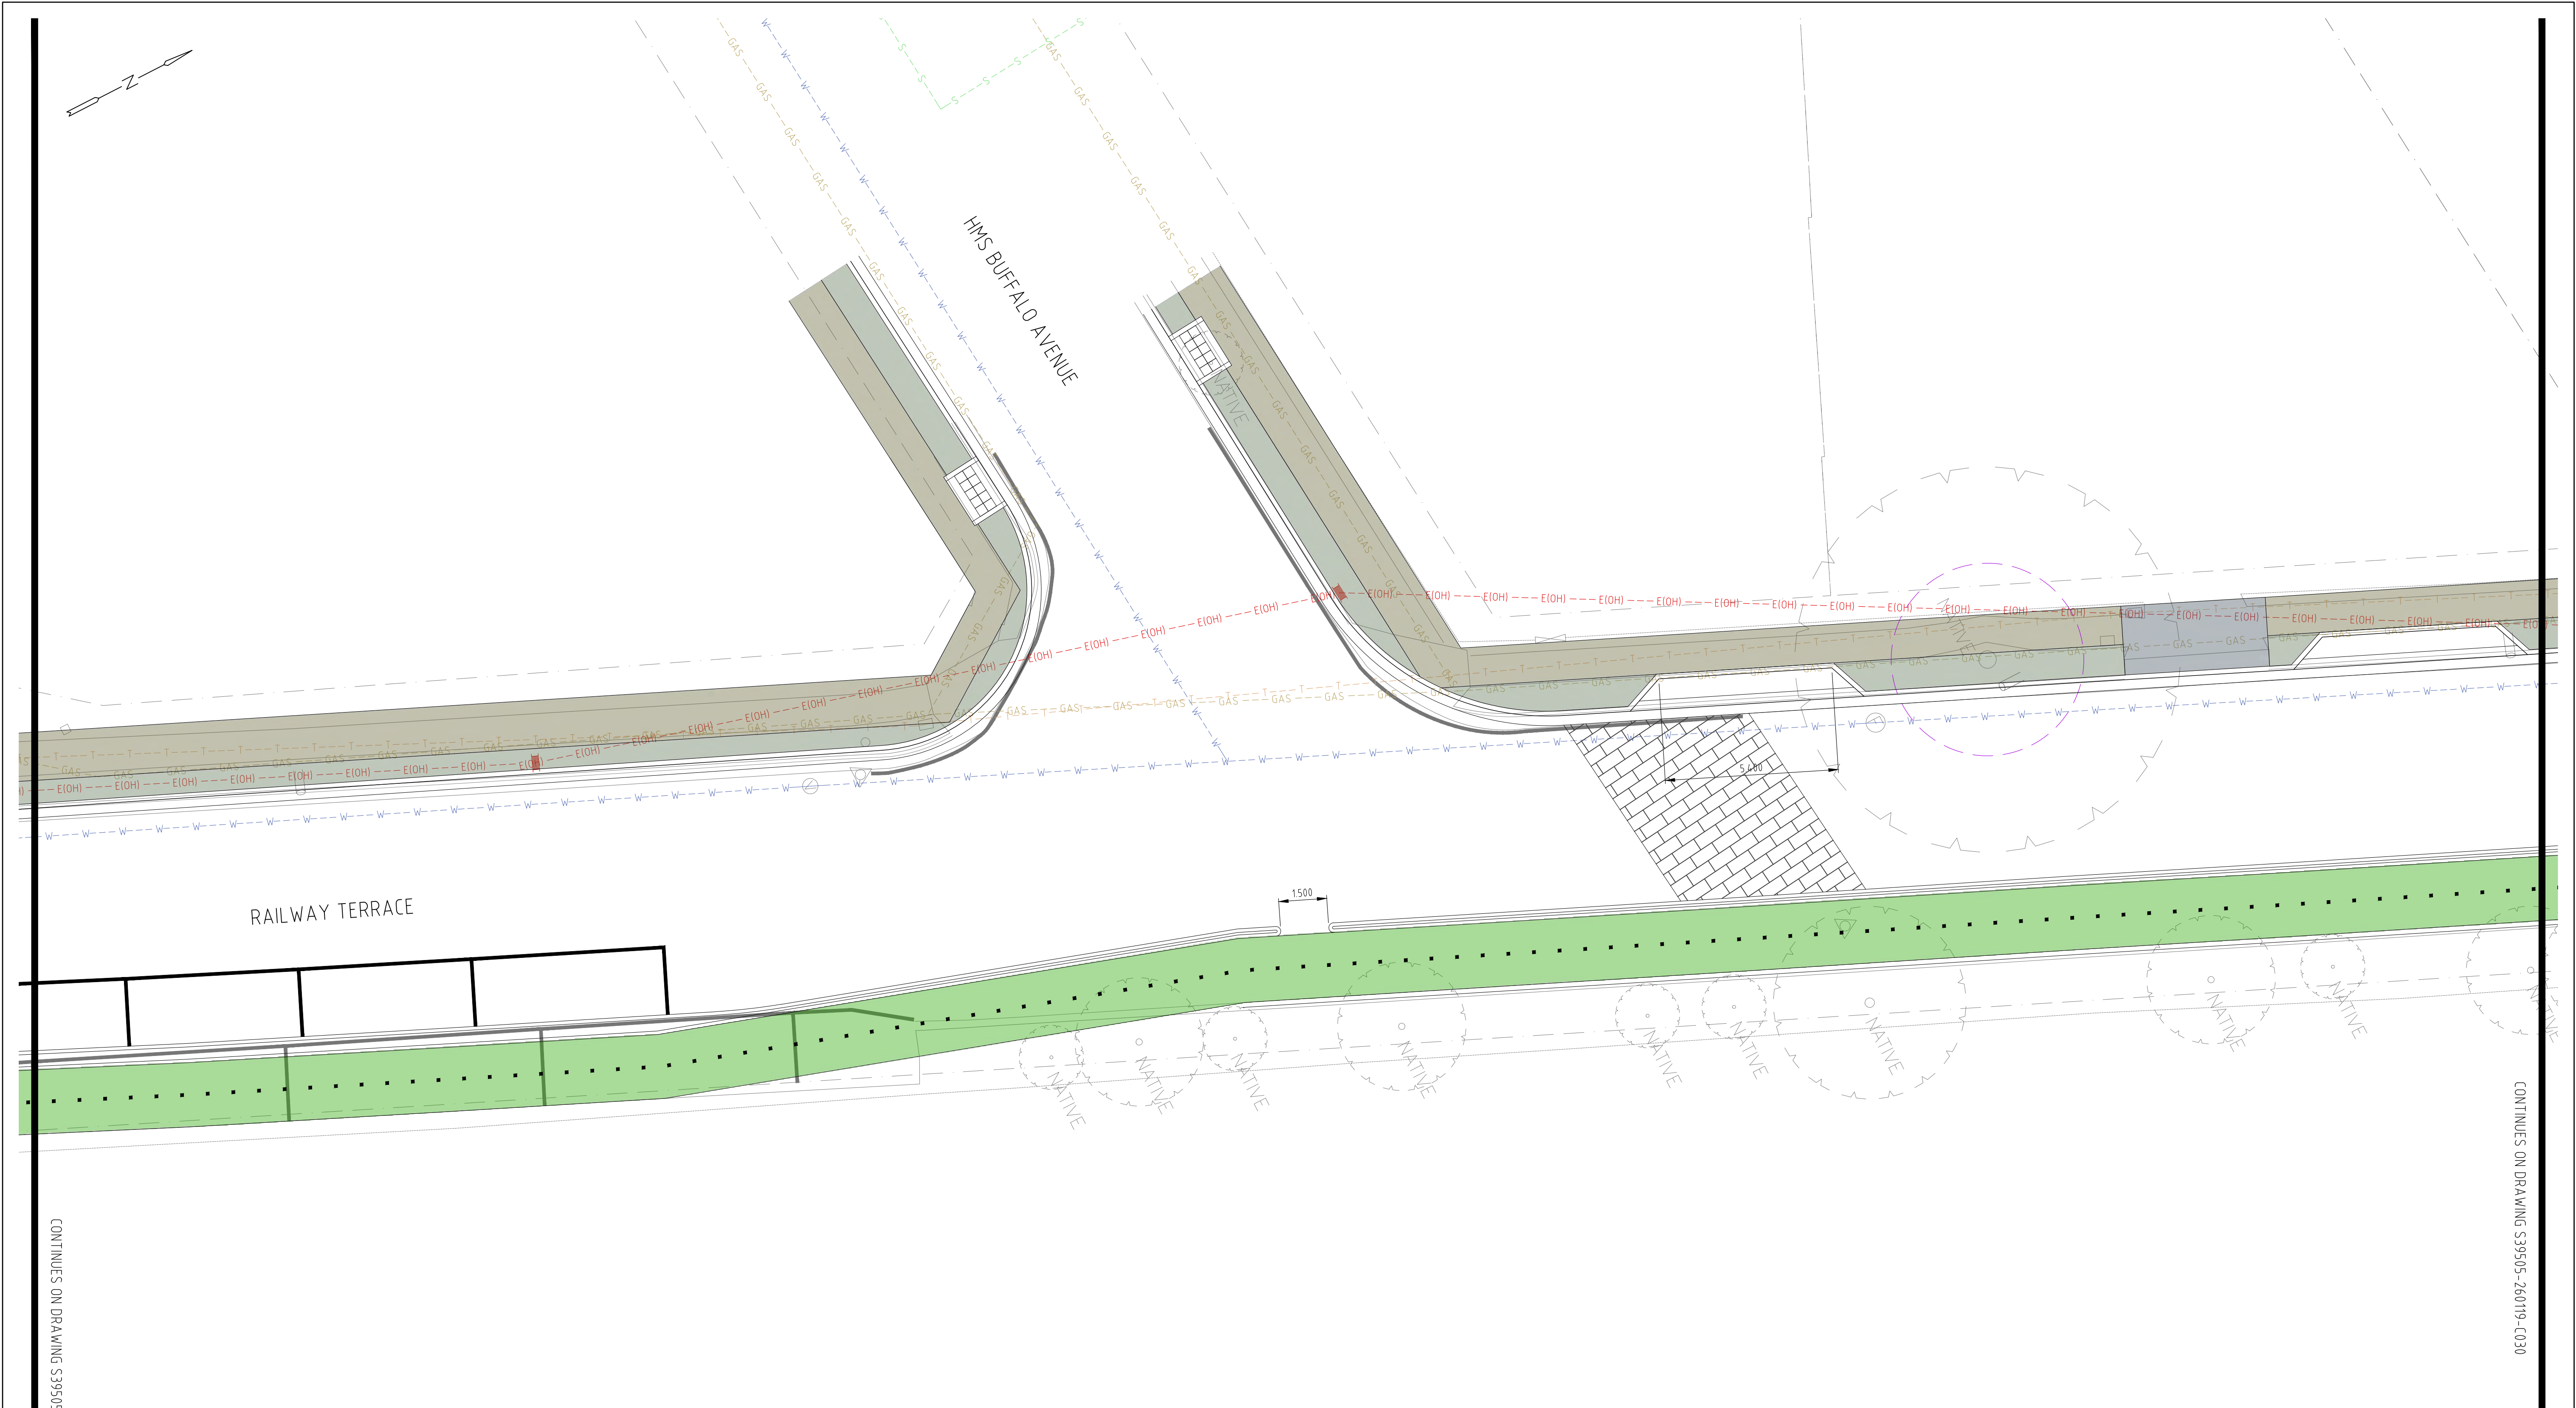

CONTINUES ON DRAWING S39505-260119-C028

CONTINUES ON DRAWING S39505-260119-C030

LEGEND

- FOOT PATH
- EXISTING DRIVE WAYS
- EXISTING OVERHEAD POWER
- EXISTING SAPN
- VERGE
- BIKEWAYS
- EXISTING GAS
- EXISTING SEWER
- M3K - DPTI TYPE 7 MEDIAN KERB
REFER DPTI DRAWING S4070
SHEET 6 FOR DETAILS
- BKC - CITY OF MARION BARRIER KERB
AND CHANNEL REFER CITY OF MARION
STANDARD DRAWING SD-01
- EXISTING WATER
- EXISTING COMMUNICATIONS
- TREES TO BE REMOVED AND REPLAED
- TREE PROTECTION ZONE
- NEW TREE LOCATIONS INCLUDING STRATA CELL ROOT ZONE
- PROPOSED CARPARK 5.4m x 2.1m
- SIGNS

REV	DESCRIPTION	DATE	INT	APP
C	ISSUED FOR COMMENT	01/08/2018	JDN	JZ
B	ISSUED FOR COMMENT	10/07/2018	JDN	JZ
A	ISSUED FOR COMMENT	25/05/2018	JDN	HYN

© THIS DRAWING IS COPYRIGHT TO FMG ENGINEERING. NO PART OF THIS DRAWING, INCLUDING THE WHOLE OF SAME, SHALL BE USED FOR ANY PURPOSE OR SITE OTHER THAN WHICH IT WAS PREPARED, NOR BY ANY THIRD PARTY, WITHOUT THE PRIOR WRITTEN CONSENT OF FMG ENGINEERING.

SCALE 0 1 2 3 4 5 METRES

PRELIMINARY ISSUE
NOT FOR CONSTRUCTION

FMG Engineering

PO Box 707
Kent Town SA 5071
fmgengineering.com.au

42 Fullarton Rd
Norwood SA 5067

P 08 8363 0222
F 08 8363 1555
ABN 58 083 071 185



CIVIL | STRUCTURAL | ENVIRONMENTAL | GEOTECHNICAL | BUILDING ASSESSMENT & FORENSIC
SOIL & MATERIAL TESTING | HOUSING | COMMERCIAL | PROJECT MANAGEMENT | SURVEY


CLIENT
City of Marion

PROJECT TITLE
MARINO ROCKS, GREENWAY & RAILWAY TERRACE

SITE ADDRESS
Railway Terrace (from Sixth Avenue to Cross Road), EDWARDSTOWN, SA 5039

DRAWING TITLE
GENERAL CONSTRUCTION - SHEET 9 OF 26

DESIGNED	JDN	DRAWN	JDN
CHECKED		NO. OF SHEETS	
SCALE	1:100 @ A1	DATE STARTED	22/03/2018
SITE ID & JOB No.	S39505-260119	REV.	
DRAWING No.	C029		C

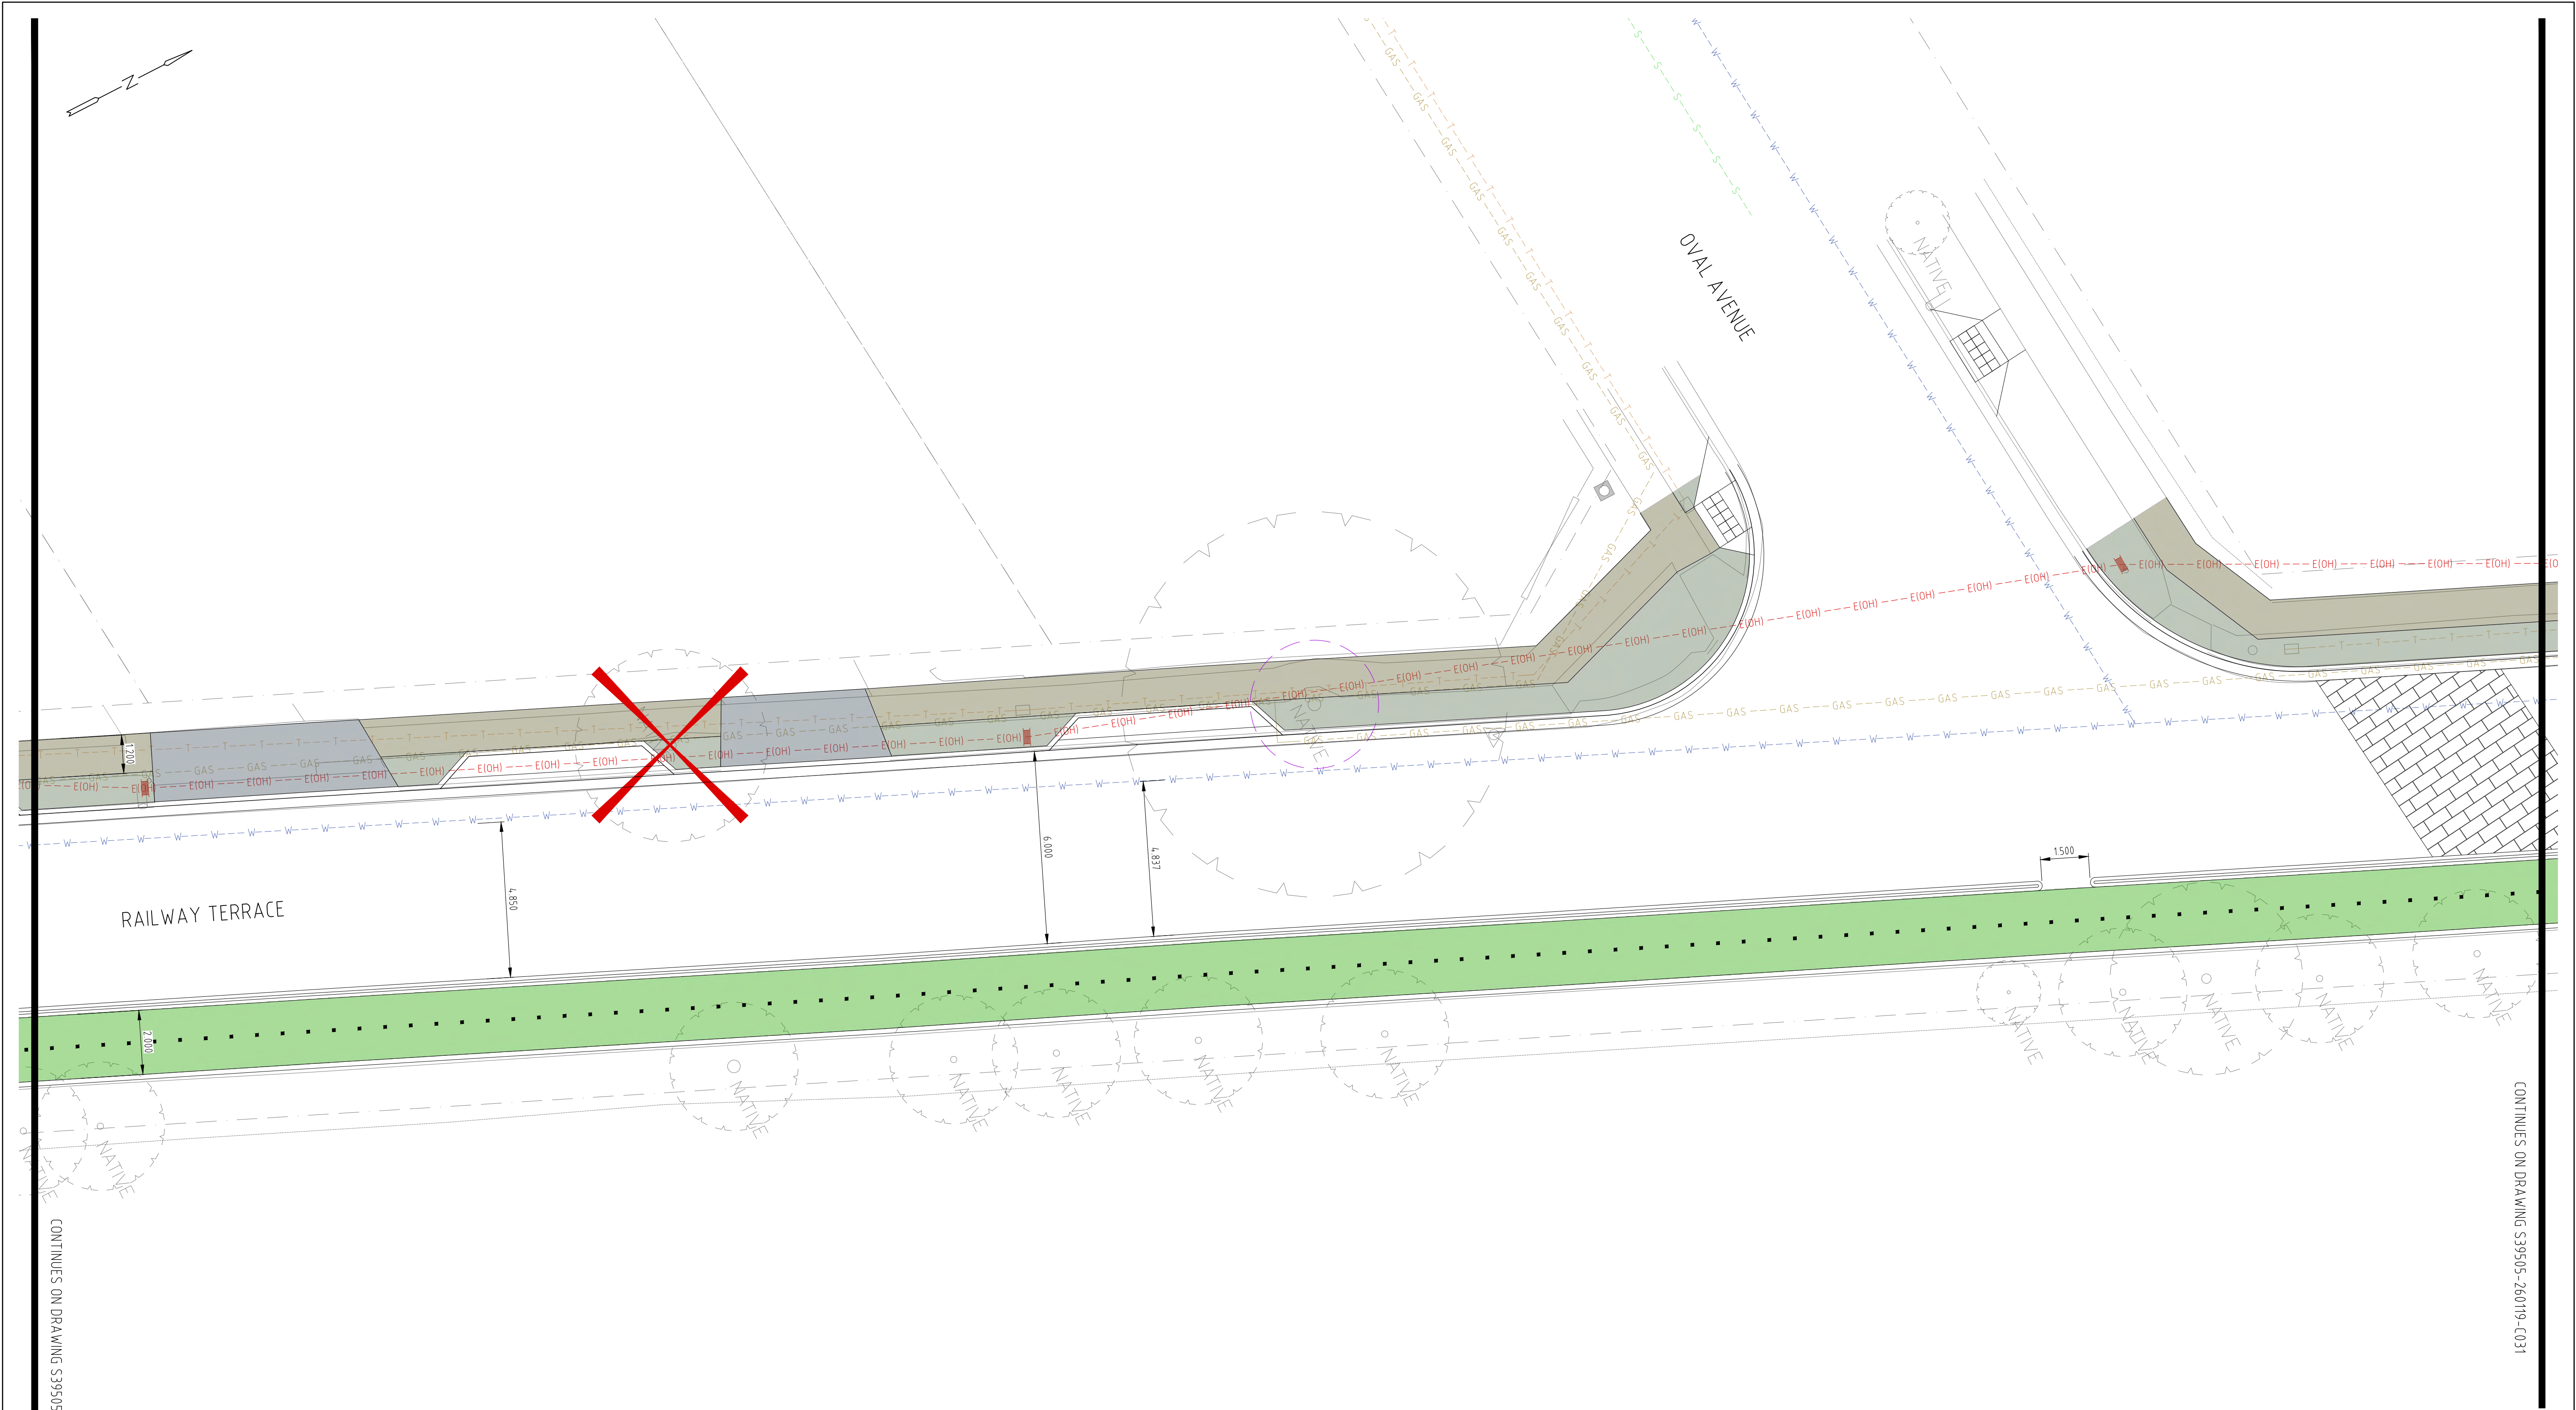

CONTINUES ON DRAWING S39505-26019-C029

CONTINUES ON DRAWING S39505-26019-C031

LEGEND

- FOOT PATH

EXISTING DRIVEWAYS

EXISTING OVERHEAD POWER

EXISTING SAPN
- VERGE
- BIKEWAYS
- GAS --- EXISTING GAS
- S --- EXISTING SEWER

M3K - DPTI TYPE 7 MEDIAN KERB
REFER DPTI DRAWING S4070
SHEET 6 FOR DETAILS

BKC - CITY OF MARION BARRIER KERB
AND CHANNEL REFER CITY OF MARION
STANDARD DRAWING SD-01

EXISTING WATER

EXISTING COMMUNICATIONS

X

TREES TO BE REMOVED AND REPLAEDTREE PROTECTION ZONENEW TREE LOCATIONS INCLUDING STRATA CELL ROOT ZONEPROPOSED CARPARK 5.4m x 2.1mSIGNS

REV	DESCRIPTION	DATE	INT	APP
C	ISSUED FOR COMMENT	01/08/2018	JDN	JZ
B	ISSUED FOR COMMENT	10/07/2018	JDN	JZ
A	ISSUED FOR COMMENT	25/05/2018	JDN	HYN

SCALE 0 1 2 3 4 5 METRES

PRELIMINARY ISSUE
NOT FOR CONSTRUCTION

FMG Engineering


PO Box 707 42 Fullarton Rd P 08 8363 0222
Kent Town SA 5071 Norwood SA 5067 F 08 8363 1555
fmgengineering.com.au ABN 58 083 071 185



CLIENT
City of Marion
PROJECT TITLE
MARINO ROCKS, GREENWAY & RAILWAY TERRACE
SITE ADDRESS
Railway Terrace (from Sixth Avenue to Cross Road), EDWARDSTOWN, SA 5039

DRAWING TITLE
GENERAL CONSTRUCTION - SHEET 10 OF 26

DESIGNED	JDN	DRAWN	JDN
CHECKED		NO. OF SHEETS	
SCALE	1:100 @ A1	DATE STARTED	22/03/2018
SITE ID & JOB No.	S39505-260119	REV.	
DRAWING No.	C030		C

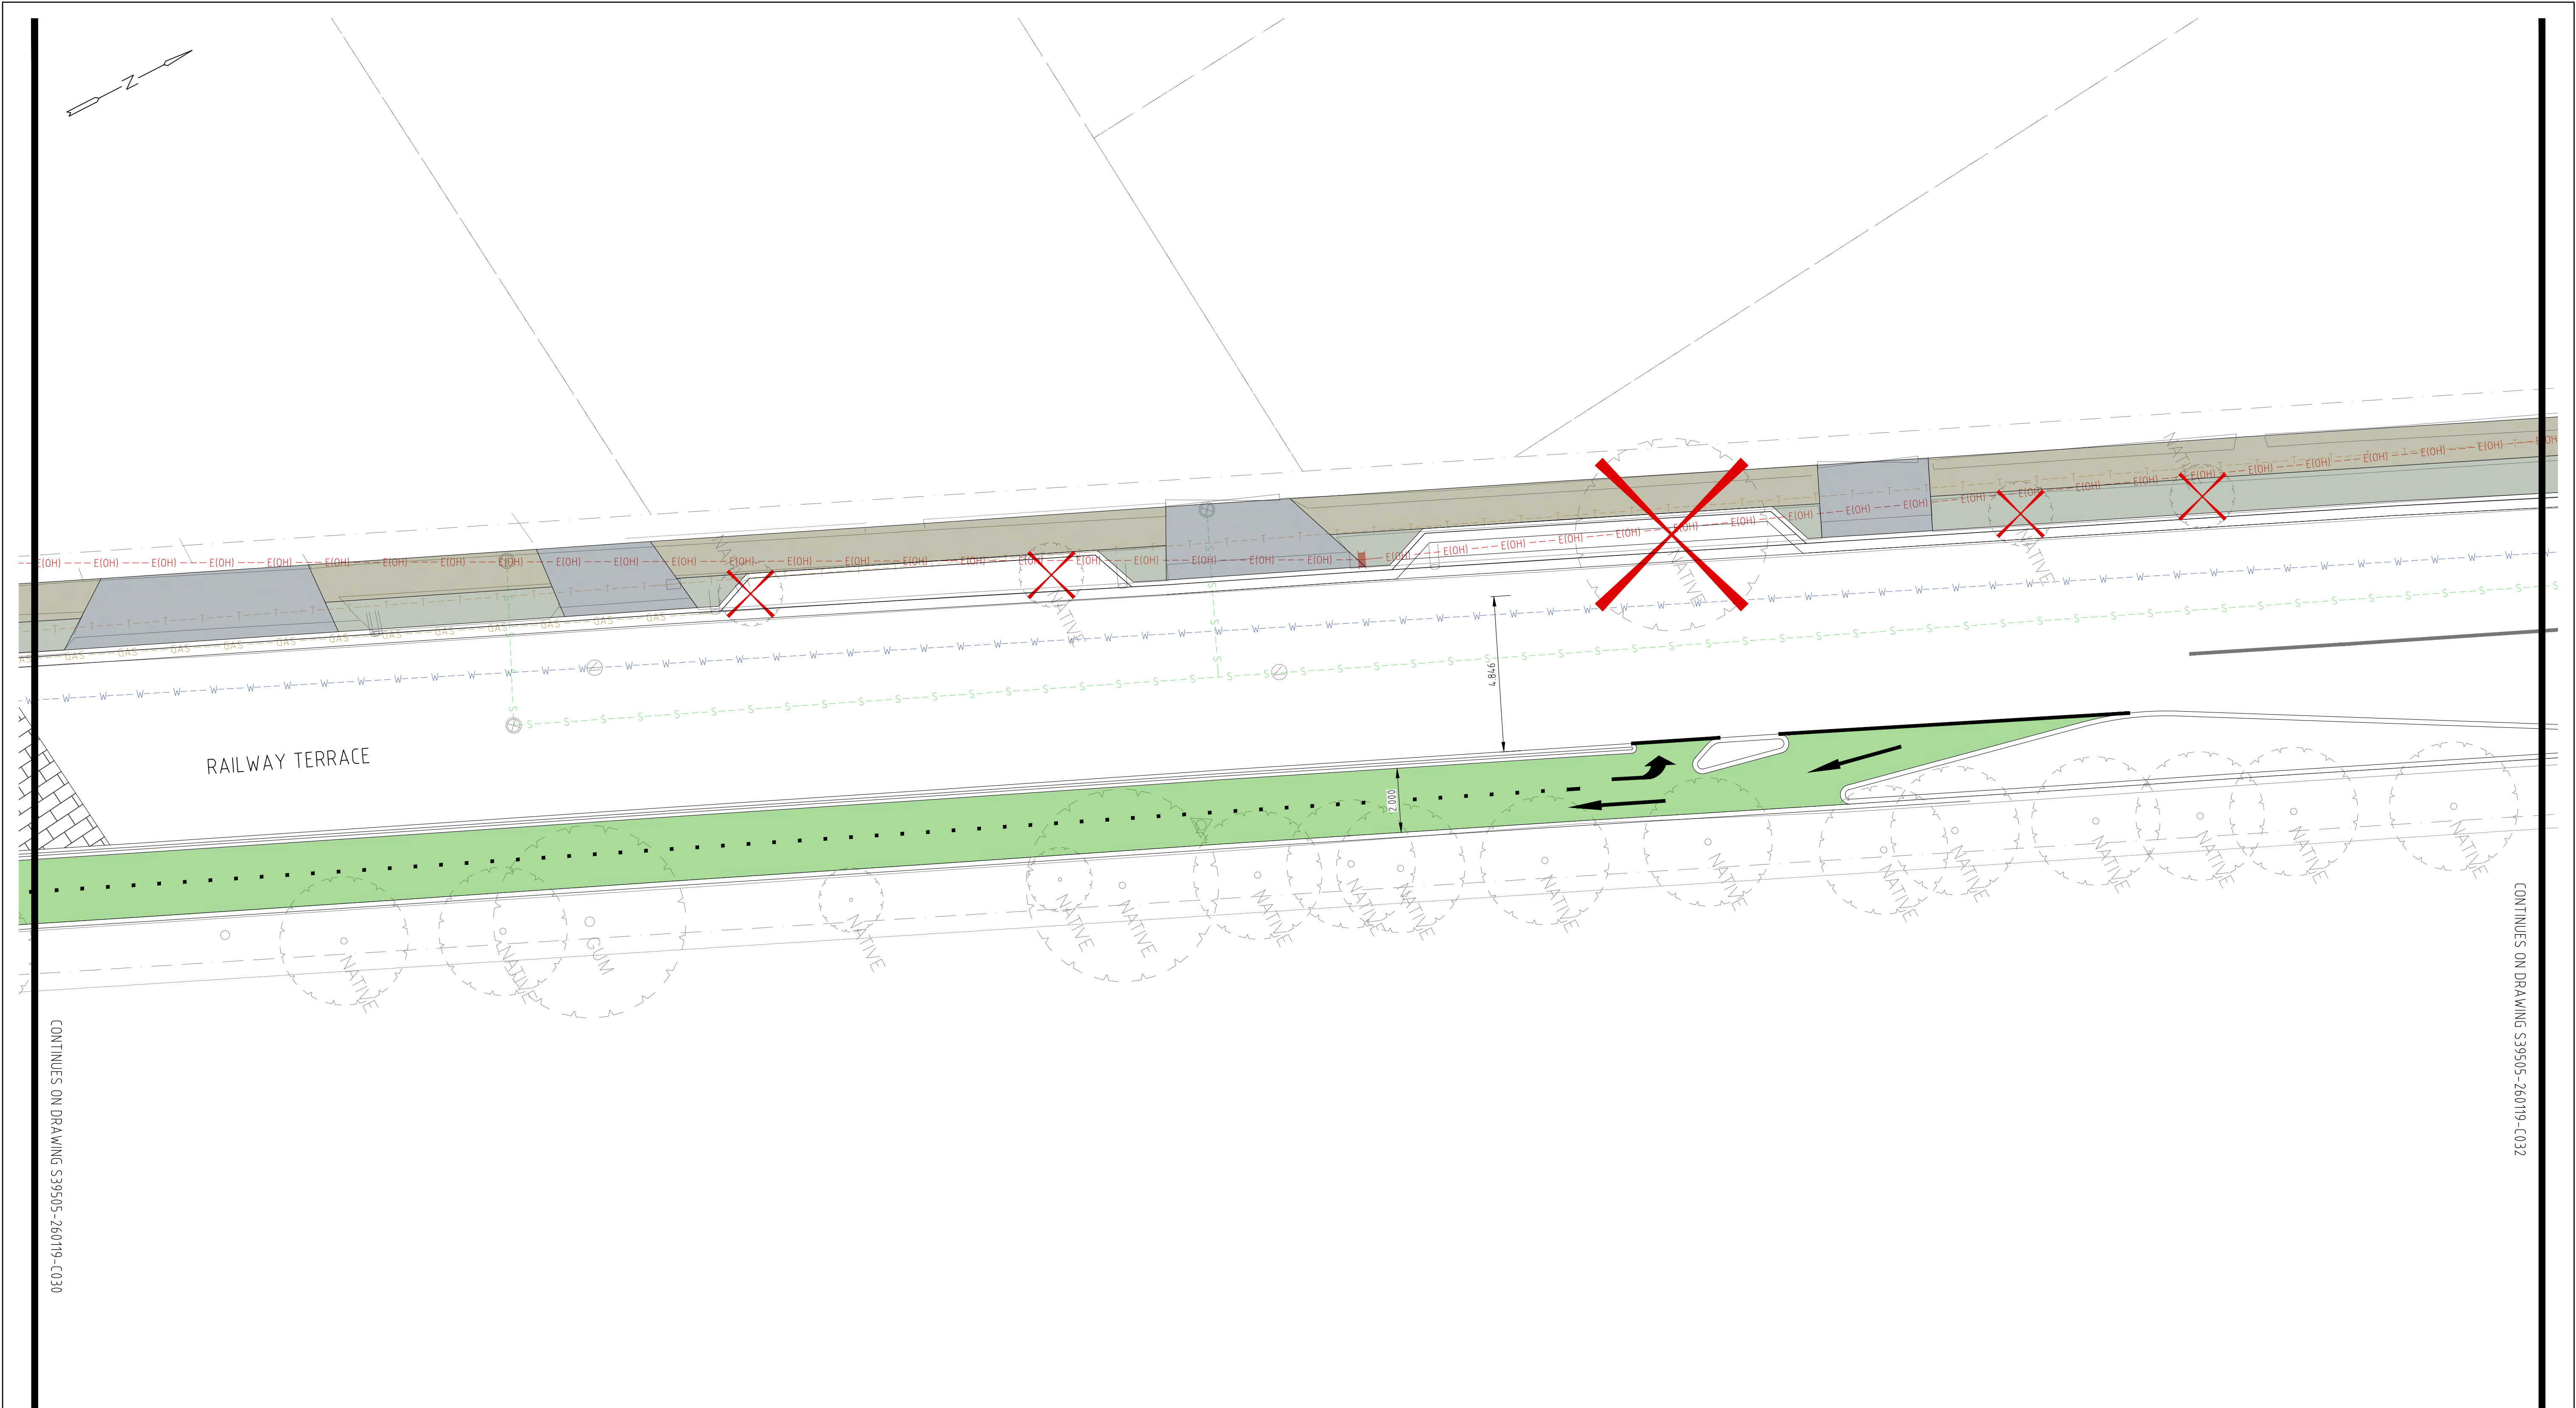

LEGEND

- FOOT PATH
- EXISTING DRIVEWAYS
- EXISTING OVERHEAD POWER
- EXISTING SAPN
- VERGE
- BIKEWAYS
- EXISTING GAS
- EXISTING SEWER
- M3K - DPTI TYPE 7 MEDIAN KERB REFER DPTI DRAWING S4070 SHEET 6 FOR DETAILS
- BKC - CITY OF MARION BARRIER KERB AND CHANNEL REFER CITY OF MARION STANDARD DRAWING SD-01
- EXISTING WATER
- EXISTING COMMUNICATIONS
- TREES TO BE REMOVED AND REPLAED
- TREE PROTECTION ZONE
- NEW TREE LOCATIONS INCLUDING STRATA CELL ROOT ZONE
- PROPOSED CARPARK 5.4m x 2.1m
- SIGNS

REV	DESCRIPTION	DATE	INT	APP
C	ISSUED FOR COMMENT	01/08/2018	JDN	JZ
B	ISSUED FOR COMMENT	10/07/2018	JDN	JZ
A	ISSUED FOR COMMENT	25/05/2018	JDN	HYN

SCALE 0 1 2 3 4 5 METRES

PRELIMINARY ISSUE
NOT FOR CONSTRUCTION

FMG Engineering

PO Box 707 42 Fullarton Rd P 08 8363 0222
Kent Town SA 5071 Norwood SA 5067 F 08 8363 1555
fmgeengineering.com.au ABN 58 083 071 185



CLIENT
City of Marion
PROJECT TITLE
MARINO ROCKS, GREENWAY & RAILWAY TERRACE
SITE ADDRESS
Railway Terrace (from Sixth Avenue to Cross Road), EDWARDSTOWN, SA 5039
DRAWING TITLE
GENERAL CONSTRUCTION - SHEET 11 OF 26

DESIGNED	JDN	DRAWN	JDN
CHECKED		NO. OF SHEETS	
SCALE	1:100 @ A1	DATE STARTED	22/03/2018
SITE ID & JOB No.	S39505-260119	REV.	
DRAWING No.	C031		C



REV	DESCRIPTION	DATE	INT	APP
C	ISSUED FOR COMMENT	01/08/2018	JDN	JZ
B	ISSUED FOR COMMENT	10/07/2018	JDN	JZ
A	ISSUED FOR COMMENT	25/05/2018	JDN	HYN

© THIS DRAWING IS COPYRIGHT TO FMG ENGINEERING. NO PART OF THIS DRAWING, INCLUDING THE WHOLE OF SAME, SHALL BE USED FOR ANY PURPOSE OR SITE OTHER THAN WHICH IT WAS PREPARED, NOR BY ANY THIRD PARTY, WITHOUT THE PRIOR WRITTEN CONSENT OF FMG ENGINEERING.

SCALE 0 1 2 3 4 5 METRES

PRELIMINARY ISSUE
NOT FOR CONSTRUCTION

FMG Engineering

PO Box 707
Kent Town SA 5071
fmgengineering.com.au

42 Fullarton Rd
Norwood SA 5067

P 08 8363 0222
F 08 8363 1555
ABN 58 083 071 185




CIVIL | STRUCTURAL | ENVIRONMENTAL | GEOTECHNICAL | BUILDING ASSESSMENT & FORENSIC
SOIL & MATERIAL TESTING | HOUSING | COMMERCIAL | PROJECT MANAGEMENT | SURVEY

CLIENT
City of Marion
PROJECT TITLE
MARINO ROCKS, GREENWAY & RAILWAY TERRACE
SITE ADDRESS
Railway Terrace (from Sixth Avenue to Cross Road), EDWARDSTOWN, SA 5039

DRAWING TITLE
GENERAL CONSTRUCTION - SHEET 12 OF 26

DESIGNED	JDN	DRAWN	JDN
CHECKED		NO. OF SHEETS	
SCALE	1:100 @ A1	DATE STARTED	22/03/2018
SITE ID & JOB No.	S39505-260119	REV.	
DRAWING No.	C032		C

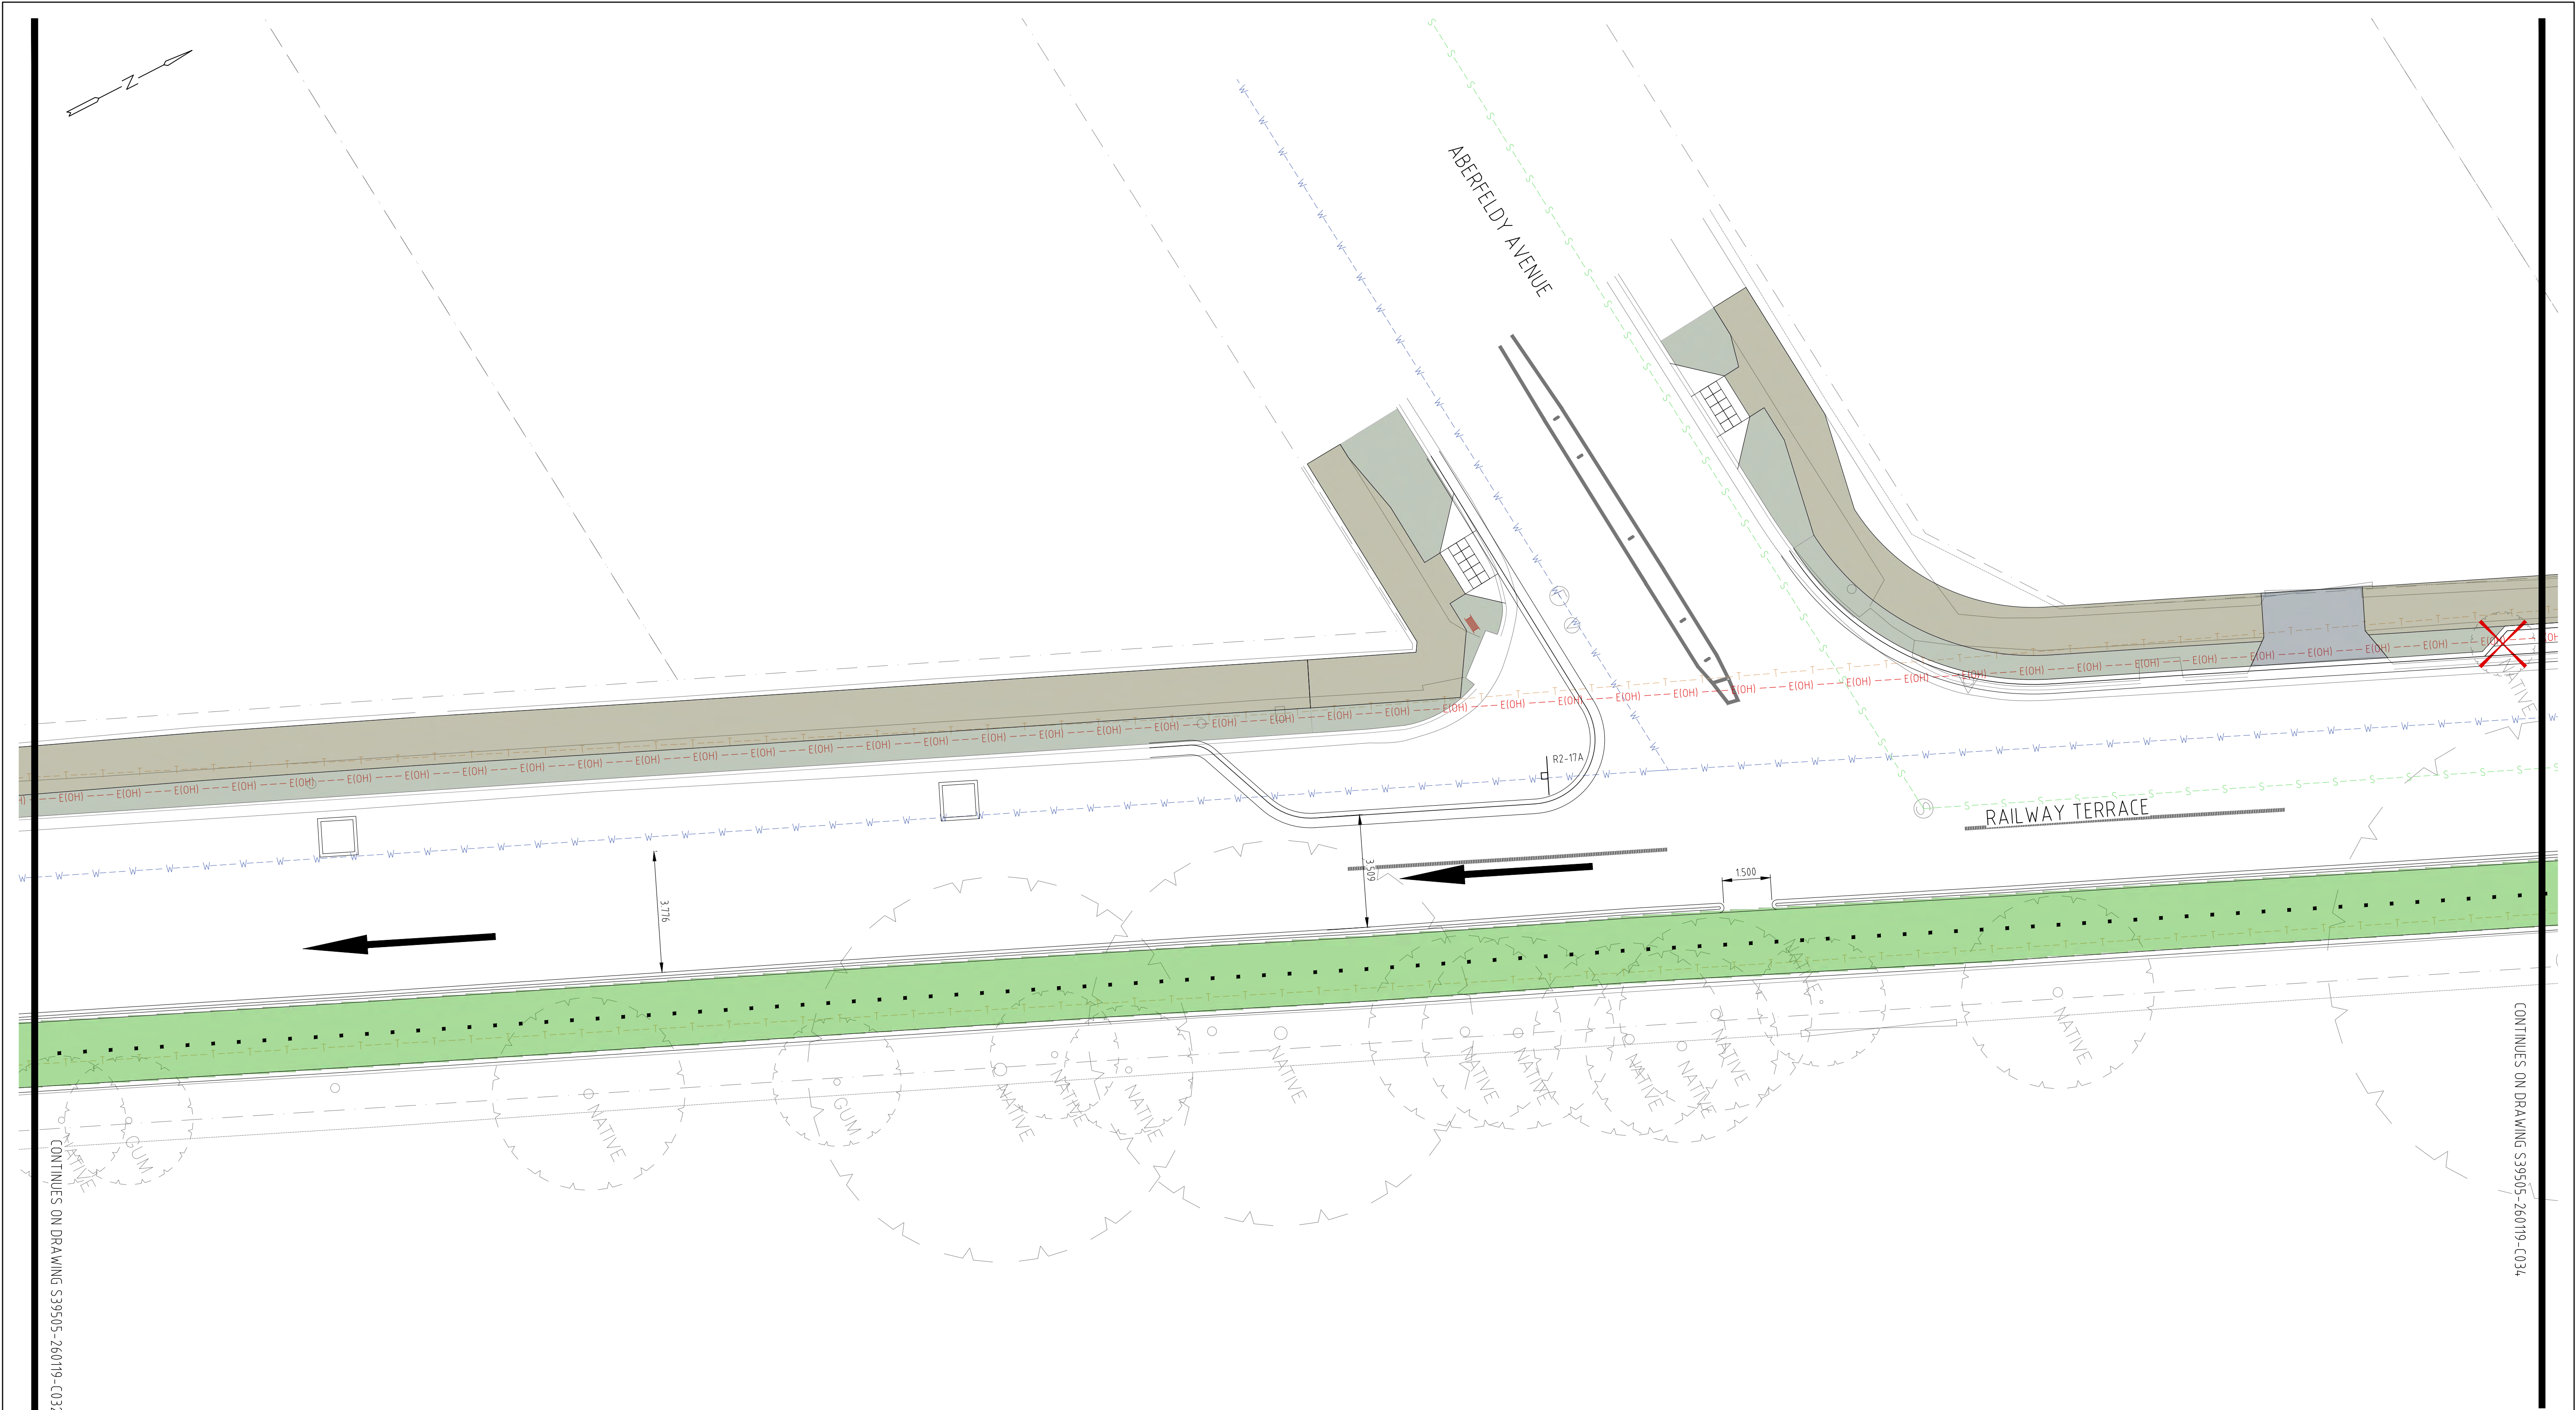

CONTINUES ON DRAWING S39505-260119-C032

CONTINUES ON DRAWING S39505-260119-C034

LEGEND

- FOOT PATH
- EXISTING DRIVEWAYS
- EXISTING OVERHEAD POWER
- EXISTING SAPN
- VERGE
- BIKEWAYS
- GAS
- EXISTING GAS
- EXISTING WATER
- EXISTING SEWER
- EXISTING COMMUNICATIONS
- M3K - DPTI TYPE 7 MEDIAN KERB
REFER DPTI DRAWING S4070
SHEET 6 FOR DETAILS
- BKC - CITY OF MARION BARRIER KERB
AND CHANNEL REFER CITY OF MARION
STANDARD DRAWING SD-01
- TREES TO BE REMOVED AND REPLAED
- TREE PROTECTION ZONE
- NEW TREE LOCATIONS INCLUDING STRATA CELL ROOT ZONE
- PROPOSED CARPARK 5.4m x 2.1m
- SIGNS

REV	DESCRIPTION	DATE	INT	APP
C	ISSUED FOR COMMENT	01/08/2018	JDN	JZ
B	ISSUED FOR COMMENT	10/07/2018	JDN	JZ
A	ISSUED FOR COMMENT	25/05/2018	JDN	HYN

SCALE 0 1 2 3 4 5 METRES

PRELIMINARY ISSUE
NOT FOR CONSTRUCTION

FMG Engineering

PO Box 707 Kent Town SA 5071
42 Fullarton Rd Norwood SA 5067
P 08 8363 0222
F 08 8363 1555
ABN 58 083 071 185



CIVIL | STRUCTURAL | ENVIRONMENTAL | GEOTECHNICAL | BUILDING ASSESSMENT & FORENSIC
SOIL & MATERIAL TESTING | HOUSING | COMMERCIAL | PROJECT MANAGEMENT | SURVEY

CLIENT
City of Marion
PROJECT TITLE
MARINO ROCKS, GREENWAY & RAILWAY TERRACE
SITE ADDRESS
Railway Terrace (from Sixth Avenue to Cross Road), EDWARDSTOWN, SA 5039
DRAWING TITLE
GENERAL CONSTRUCTION - SHEET 13 OF 26

DESIGNED	JDN	DRAWN	JDN
CHECKED		NO. OF SHEETS	
SCALE	1:100 @ A1	DATE STARTED	22/03/2018
SITE ID & JOB No.	S39505-260119	REV.	
DRAWING No.	C033		C

C	ISSUED FOR COMMENT	01/08/2018	JDN	JZ	
B	ISSUED FOR COMMENT	10/07/2018	JDN	JZ	
A	ISSUED FOR COMMENT	25/05/2018	JDN	HYN	
REV	DESCRIPTION	DATE	INIT	APP	

© THIS DRAWING IS COPYRIGHT TO FMG ENGINEERING. NO PART OF THIS DRAWING, INCLUDING THE WHOLE OF SAME, SHALL BE USED FOR ANY PURPOSE OR SITE OTHER THAN WHICH IT WAS PREPARED, NOR BY ANY THIRD PARTY, WITHOUT THE PRIOR WRITTEN CONSENT OF FMG ENGINEERING



PRELIMINARY ISSUE
NOT FOR CONSTRUCTION

FMG Engineering

PO Box 707
Kent Town SA 5071
fmgengineering.com.au

P 08 8363 0222
F 08 8363 1555
ABN 58 083 071 185

ABN 58 083 071 185

ABN 58 083 071 185



CIVIL | STRUCTURAL | ENVIRONMENTAL | GEOTECHNICAL | BUILDING ASSESSMENT & FORENSIC
SOIL & MATERIAL TESTING | HOUSING | COMMERCIAL | PROJECT MANAGEMENT | SURVEYING

CLIENT	City of Marion
--------	----------------

PROJECT TITLE
MARINO

SITE ADDRESS

Railway Ter

1

DRAWING TITLE

GENERA

DESIGNED	DRAWN
JDN	JDN

CHECKED	No. OF SHEETS
---------	---------------


SCALE	DATE STARTED
1:100 @ A1	22/03/20

SITE ID & JOB No.	REV.
-------------------	------

S39505-260119

DRAWING NO. 5071

U034	U
------	---

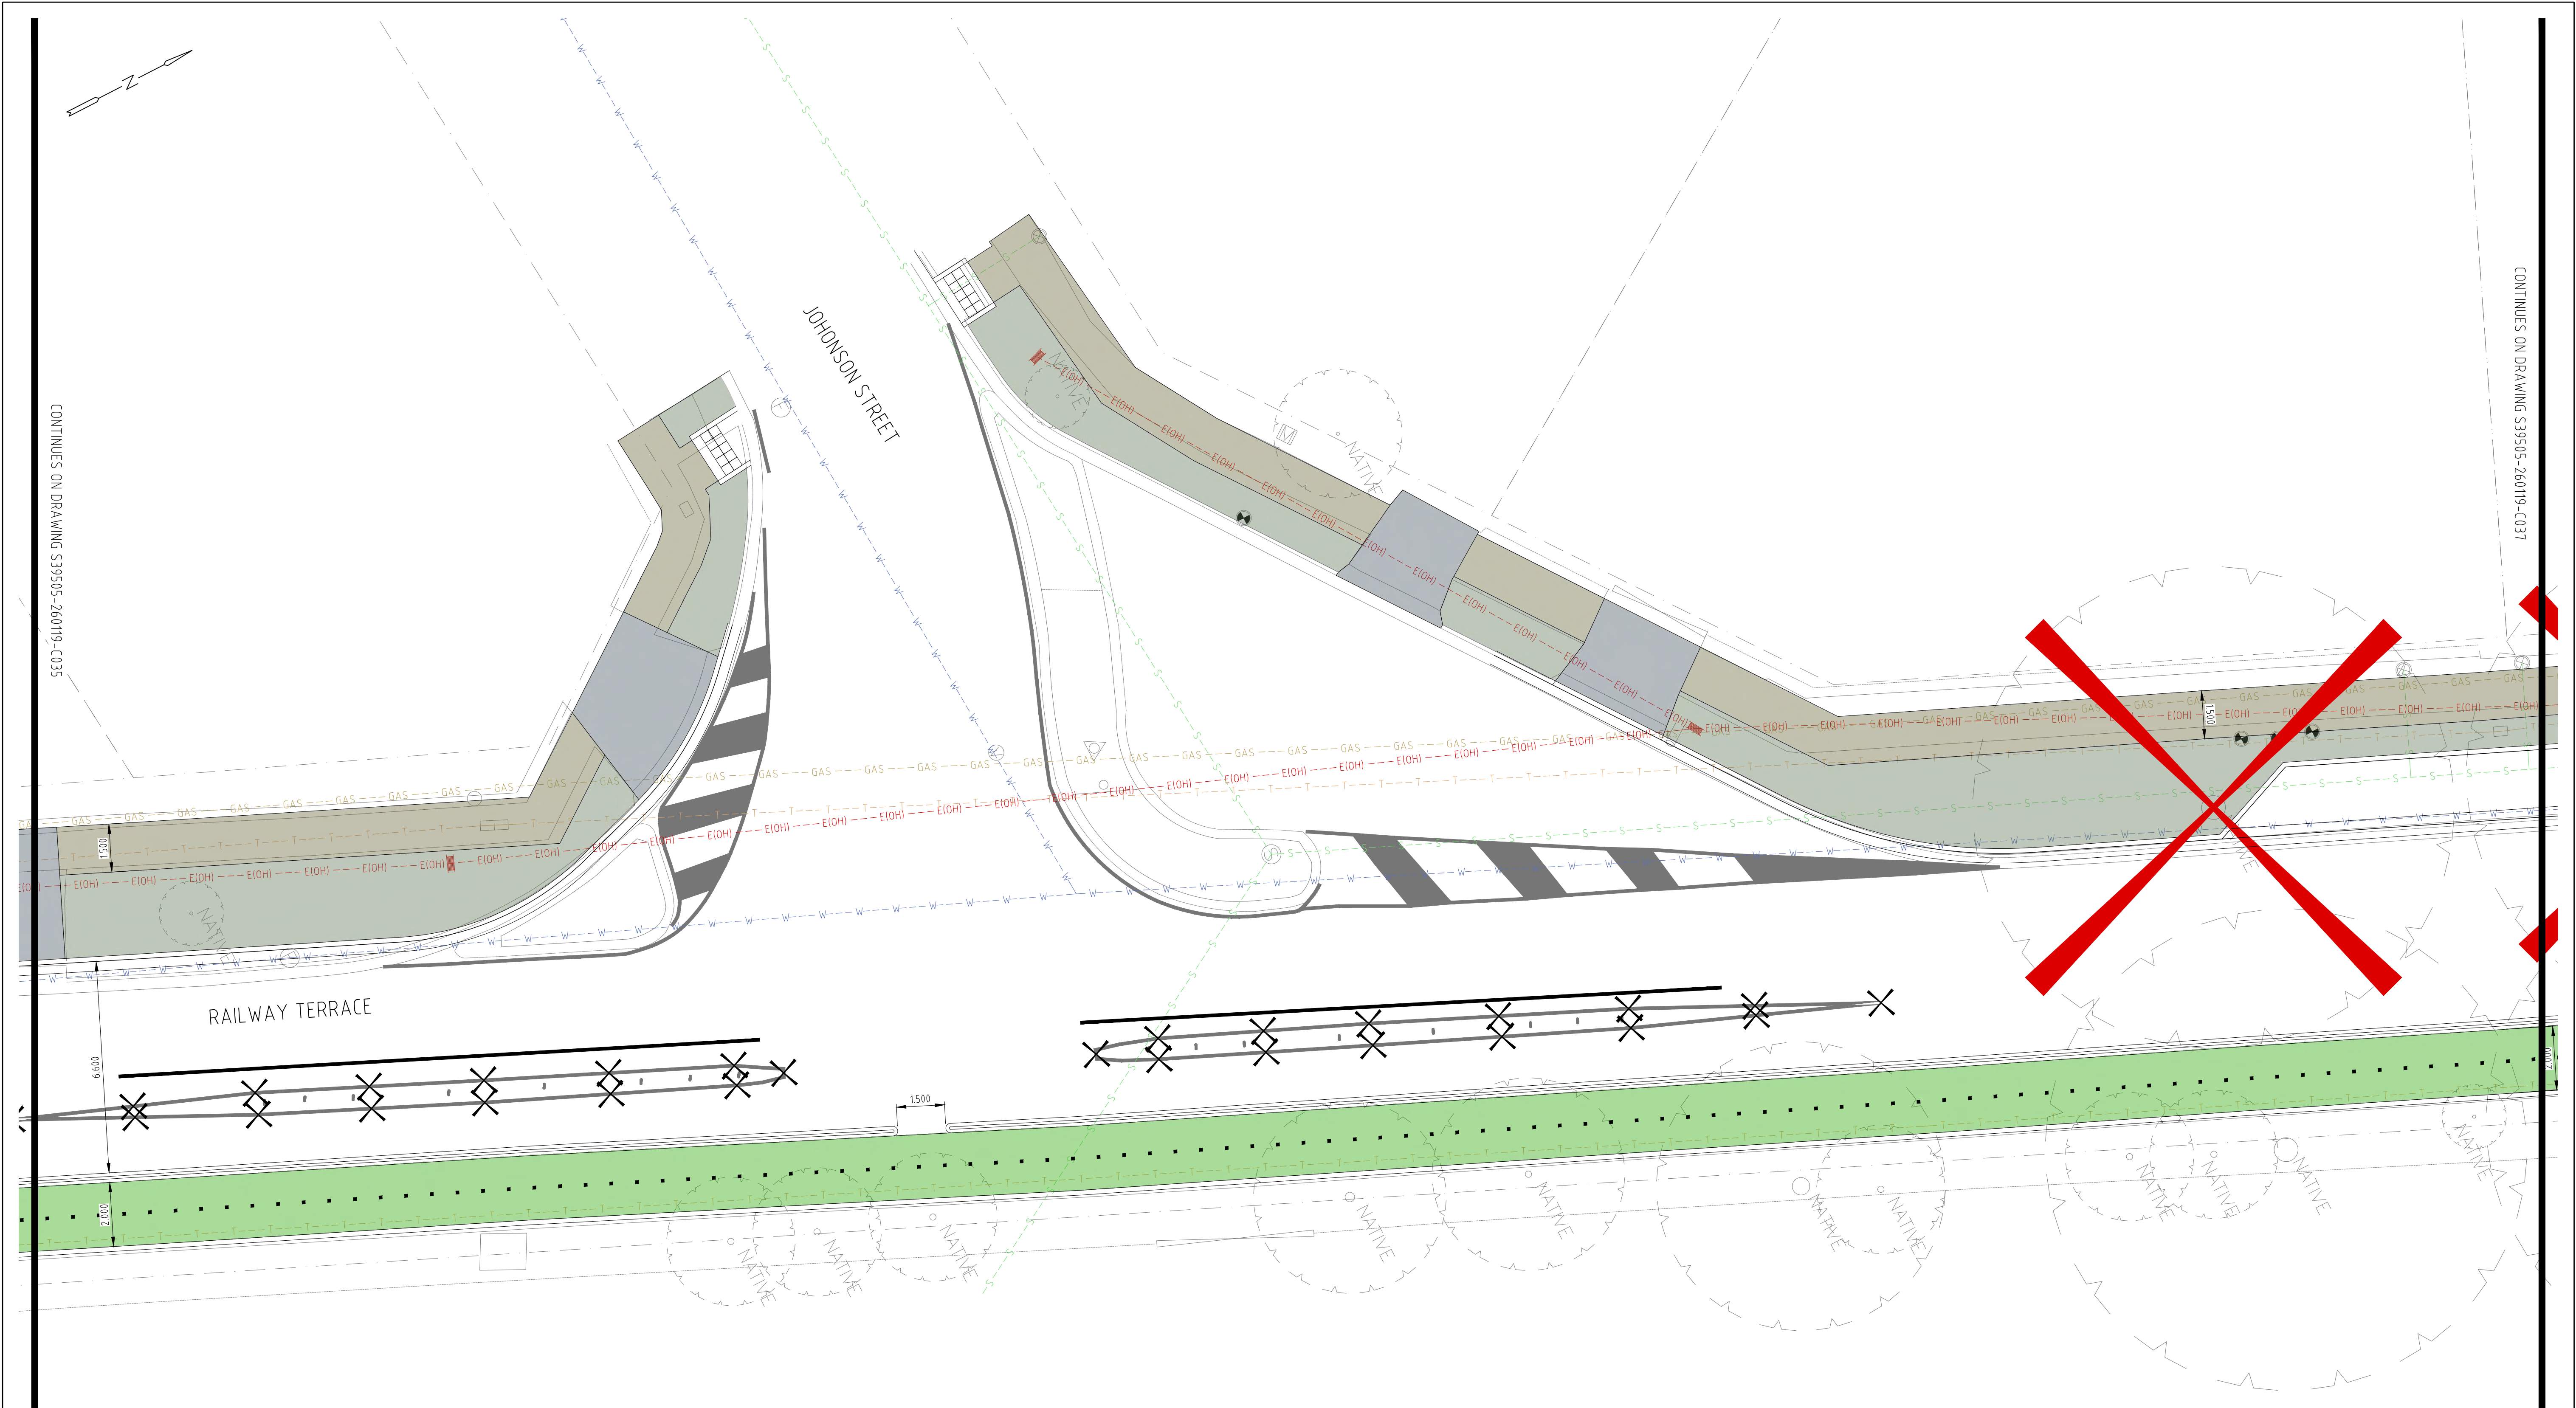

CONTINUES ON DRAWING S39505-260119-C035

CONTINUES ON DRAWING S39505-260119-C037

LEGEND

- FOOT PATH
- EXISTING DRIVEWAYS
- EXISTING OVERHEAD POWER
- EXISTING SAPN
- VERGE
- BIKEWAYS
- EXISTING GAS
- EXISTING SEWER
- M3K - DPTI TYPE 7 MEDIAN KERB
REFER DPTI DRAWING S4070
SHEET 6 FOR DETAILS
- BKC - CITY OF MARION BARRIER KERB
AND CHANNEL REFER CITY OF MARION
STANDARD DRAWING SD-01
- EXISTING WATER
- EXISTING COMMUNICATIONS
- X

TREES TO BE REMOVED AND REPLACED
- TREE PROTECTION ZONE
- NEW TREE LOCATIONS INCLUDING STRATA CELL ROOT ZONE
- PROPOSED CARPARK 5.4m x 2.1m
- SIGNS

REV	DESCRIPTION	DATE	INT	APP
C	ISSUED FOR COMMENT	01/08/2018	JDN	JZ
B	ISSUED FOR COMMENT	10/07/2018	JDN	JZ
A	ISSUED FOR COMMENT	25/05/2018	JDN	HYN

SCALE 0 1 2 3 4 5 METRES

PRELIMINARY ISSUE
NOT FOR CONSTRUCTION

FMG Engineering

PO Box 707
Kent Town SA 5071
fmgengineering.com.au

42 Fullarton Rd
Norwood SA 5067

P 08 8363 0222
F 08 8363 1555
ABN 58 083 071 185



CIVIL | STRUCTURAL | ENVIRONMENTAL | GEOTECHNICAL | BUILDING ASSESSMENT & FORENSIC
SOIL & MATERIAL TESTING | HOUSING | COMMERCIAL | PROJECT MANAGEMENT | SURVEY


CLIENT
City of Marion

PROJECT TITLE
MARINO ROCKS, GREENWAY & RAILWAY TERRACE

SITE ADDRESS
Railway Terrace (from Sixth Avenue to Cross Road), EDWARDSTOWN, SA 5039

DRAWING TITLE
GENERAL CONSTRUCTION - SHEET 16 OF 26

DESIGNED	JDN	DRAWN	JDN
CHECKED		NO. OF SHEETS	
SCALE	1:100 @ A1	DATE STARTED	22/03/2018
SITE ID & JOB No.	S39505-260119	REV.	
DRAWING No.	C036		C

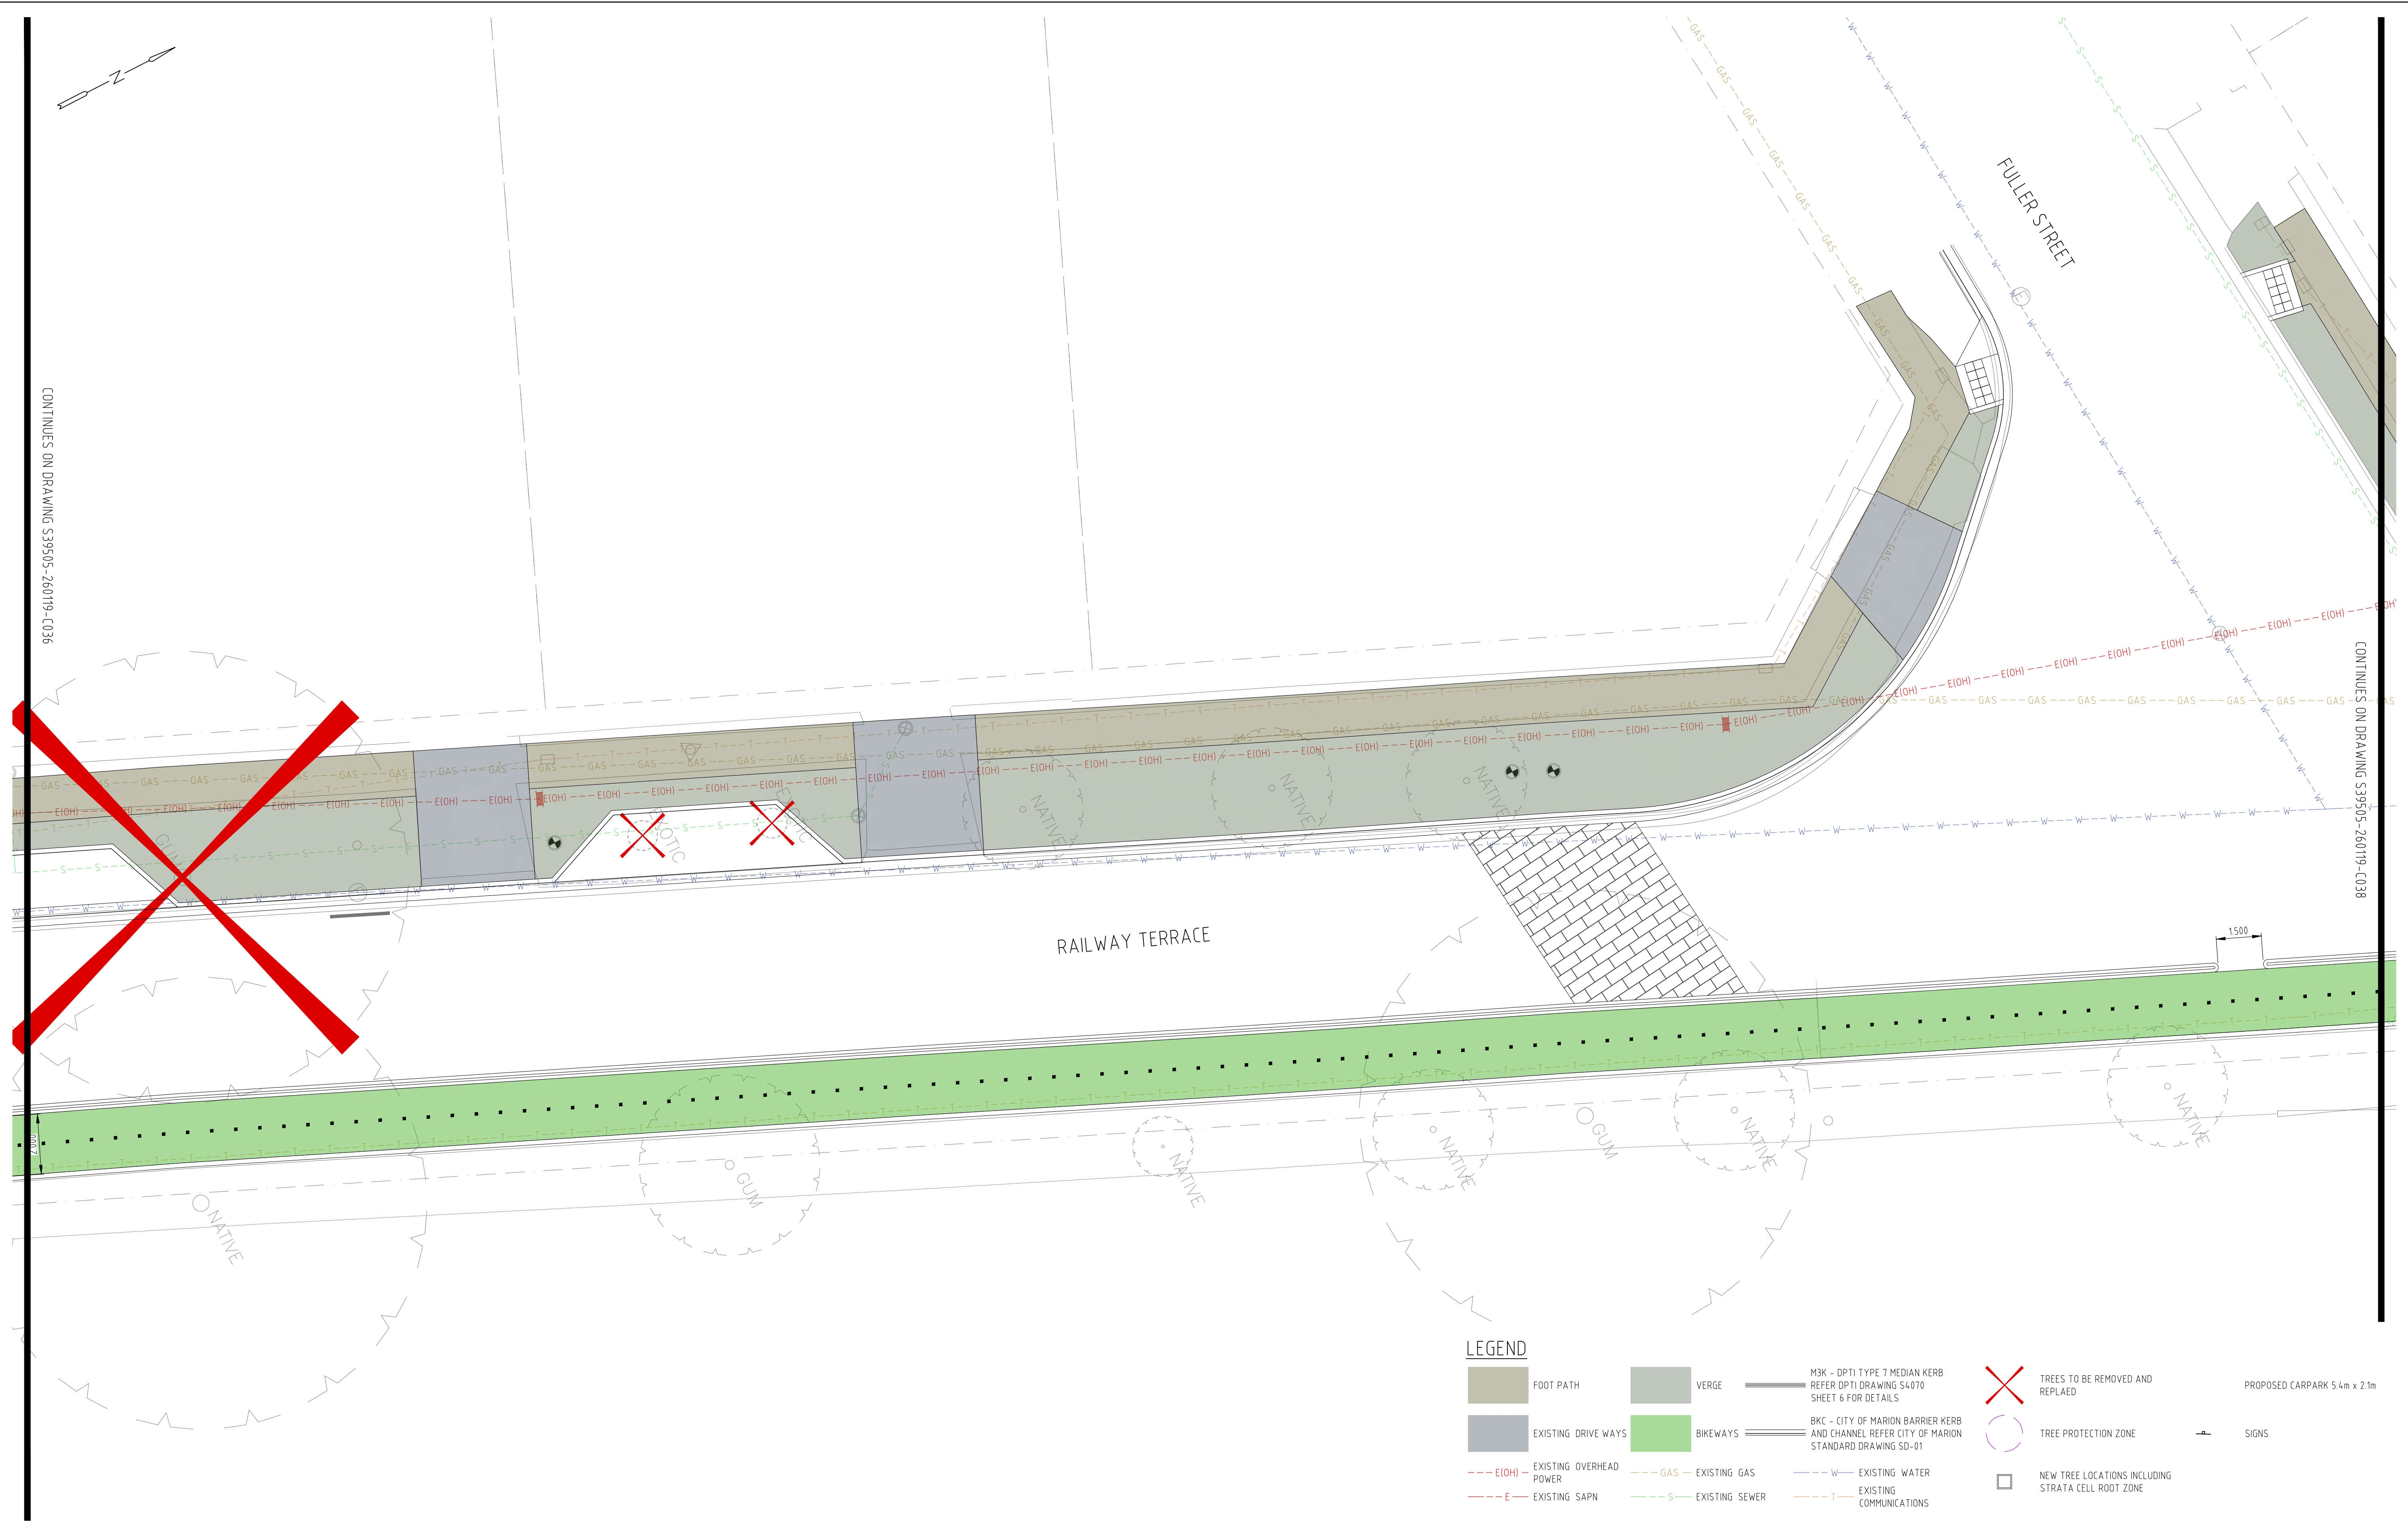

C	ISSUED FOR COMMENT	01/08/2018	JDN	JZ	
B	ISSUED FOR COMMENT	10/07/2018	JDN	JZ	
A	ISSUED FOR COMMENT	25/05/2018	JDN	HYN	
REV	DESCRIPTION	DATE	INT	APP	

© THIS DRAWING IS COPYRIGHT TO FMG ENGINEERING. NO PART OF THIS DRAWING, INCLUDING THE WHOLE OR SAME, SHALL BE USED FOR ANY PURPOSE OR SITE OTHER THAN WHICH IT WAS PREPARED, NOR BY ANY THIRD PARTY, WITHOUT THE PRIOR WRITTEN CONSENT OF FMG ENGINEERING.

SCALE 0 1 2 3 4 5 METRES

PRELIMINARY ISSUE
NOT FOR CONSTRUCTION

FMG Engineering

PO Box 707
Kent Town SA 5071
fmgengineering.com.au

42 Fullarton Rd
Norwood SA 5067

P 08 8363 0222
F 08 8363 1555
ABN 58 083 071 185



CIVIL | STRUCTURAL | ENVIRONMENTAL | GEOTECHNICAL | BUILDING ASSESSMENT & FORENSIC
SOIL & MATERIAL TESTING | HOUSING | COMMERCIAL | PROJECT MANAGEMENT | SURVEY

CLIENT
City of Marion

PROJECT TITLE
MARINO ROCKS, GREENWAY & RAILWAY TERRACE

SITE ADDRESS
Railway Terrace (from Sixth Avenue to Cross Road), EDWARDSTOWN, SA 5039

DRAWING TITLE
GENERAL CONSTRUCTION - SHEET 17 OF 26

DESIGNED	JDN	DRAWN	JDN
CHECKED		NO. OF SHEETS	
SCALE	1:100 @ A1	DATE STARTED	22/03/2018
SITE ID & JOB No.	S39505-260119	REV.	
DRAWING No.	C037		C



01/08/2018

JDN

JZ

ISSUED FOR COMMENT

10/07/2018

JDN

JZ

ISSUED FOR COMMENT

25/05/2018

JDN

HYN

ISSUED FOR COMMENT

08/08/2018

JDN

JZ

ISSUED FOR COMMENT

DATE

INT

APP

DESCRIPTION

REV

0 1 2 3 4 5

METRES

SCALE

FMG

ENGINEERING

BURNS HAMILTON

PO Box 707

Kent Town SA 5071

fmgengineering.com.au

42 Fullarton Rd

Norwood SA 5067

P 08 8363 0222

F 08 8363 1555

ABN 58 083 071 185

CIVIL | STRUCTURAL | ENVIRONMENTAL | GEOTECHNICAL | BUILDING ASSESSMENT & FORENSIC

SOIL & MATERIAL TESTING | HOUSING | COMMERCIAL | PROJECT MANAGEMENT | SURVEY

CLIENT

City of Marion

PROJECT TITLE

MARINO ROCKS, GREENWAY & RAILWAY TERRACE

SITE ADDRESS

Railway Terrace (from Sixth Avenue to Cross Road), EDWARDSTOWN, SA 5039

DRAWING TITLE

GENERAL CONSTRUCTION - SHEET 18 OF 26

DESIGNED

JDN

DRAWN

JDN

CHECKED

NO. OF SHEETS

SCALE

1:100 @ A1

DATE STARTED

22/03/2018

SITE ID & JOB No.


S39505-260119

REV.

DRAWING No.

C038

D

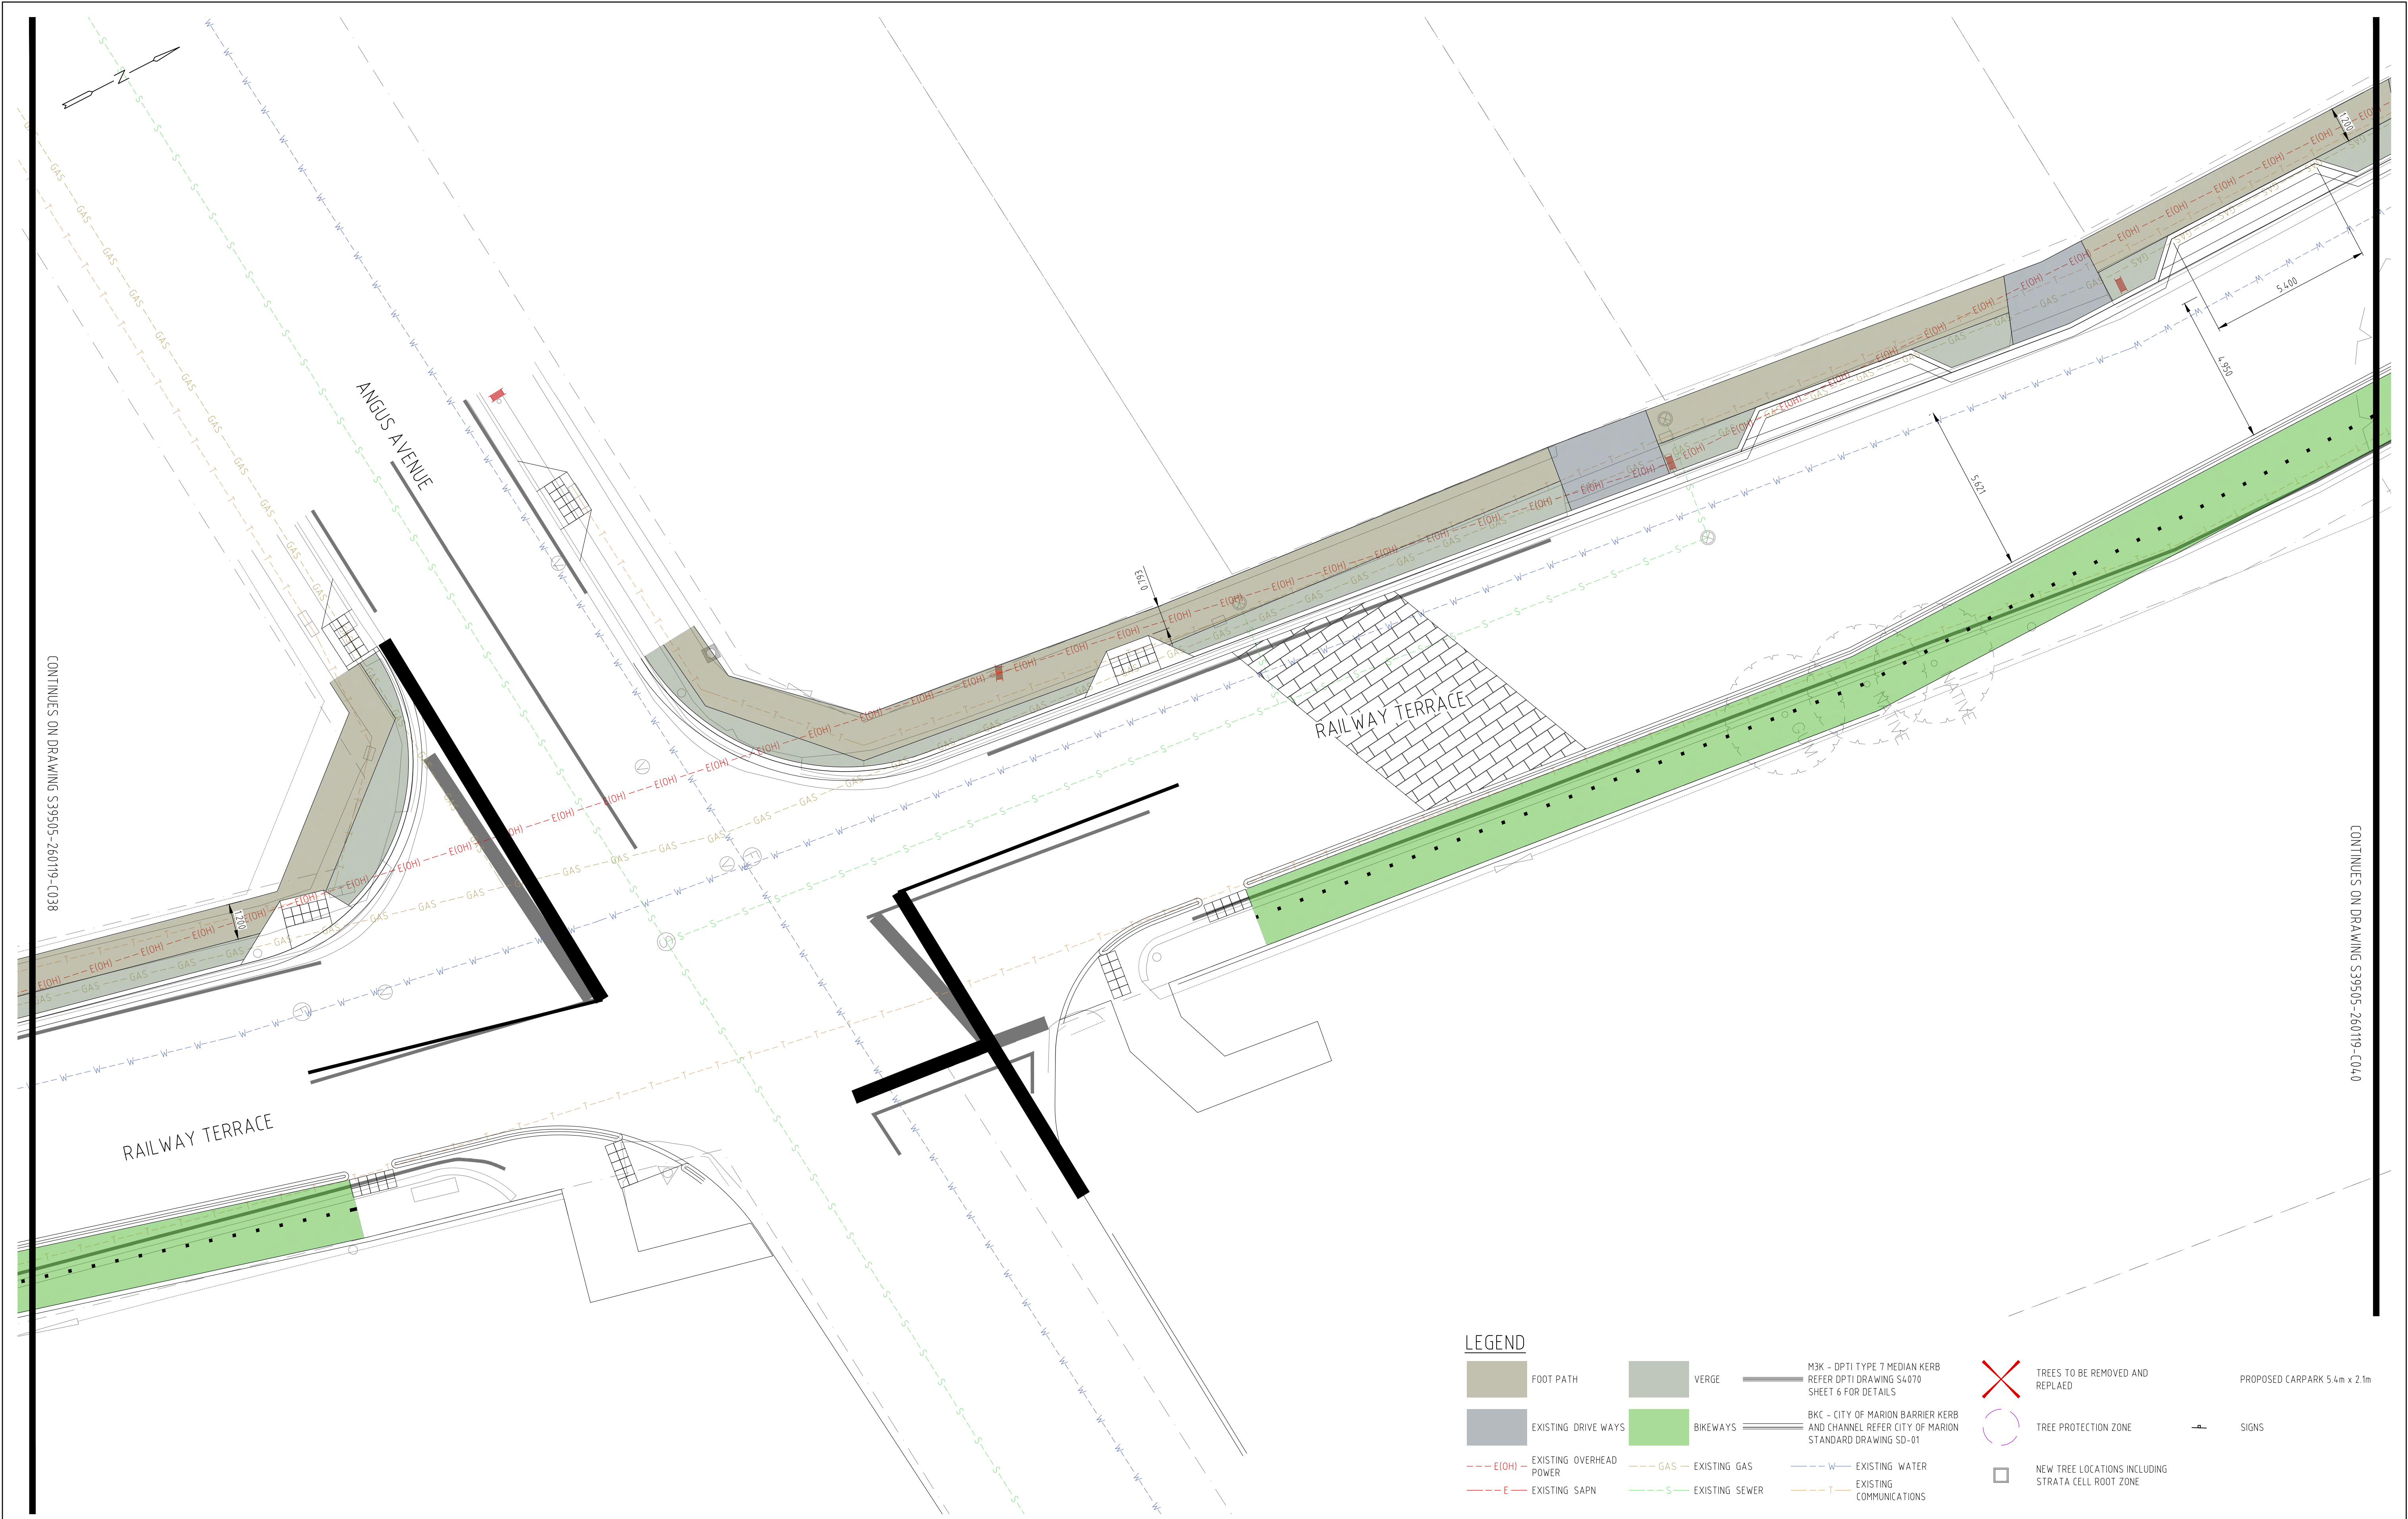

LEGEND

- FOOT PATH

EXISTING DRIVEWAYS

EXISTING OVERHEAD POWER

EXISTING SAPN
- VERGE

BIKEWAYS

EXISTING GAS

EXISTING SEWER
- M3K - DPTI TYPE 7 MEDIAN KERB
REFER DPTI DRAWING S4070
SHEET 6 FOR DETAILS

BKC - CITY OF MARION BARRIER KERB
AND CHANNEL REFER CITY OF MARION
STANDARD DRAWING SD-01

EXISTING WATER

EXISTING COMMUNICATIONS
- TREES TO BE REMOVED AND REPLAED

TREE PROTECTION ZONE

NEW TREE LOCATIONS INCLUDING STRATA CELL ROOT ZONE
- PROPOSED CARPARK 5.4m x 2.1m

SIGNS

REV	DESCRIPTION	DATE	INT	APP
C	ISSUED FOR COMMENT	01/08/2018	JDN	JZ
B	ISSUED FOR COMMENT	10/07/2018	JDN	JZ
A	ISSUED FOR COMMENT	25/05/2018	JDN	HYN

SCALE 0 1 2 3 4 5 METRES

PRELIMINARY ISSUE
NOT FOR CONSTRUCTION

FMG Engineering

PO Box 707
Kent Town SA 5071
fmgengineering.com.au

42 Fullarton Rd
Norwood SA 5067

P 08 8363 0222
F 08 8363 1555
ABN 58 083 071 185




CLIENT
City of Marion

PROJECT TITLE
MARINO ROCKS, GREENWAY & RAILWAY TERRACE

SITE ADDRESS
Railway Terrace (from Sixth Avenue to Cross Road), EDWARDSTOWN, SA 5039

DRAWING TITLE
GENERAL CONSTRUCTION - SHEET 19 OF 26

DESIGNED	JDN	DRAWN	JDN
CHECKED		NO. OF SHEETS	
SCALE	1:100 @ A1	DATE STARTED	22/03/2018
SITE ID & JOB No.	S39505-260119	REV.	
DRAWING No.	C039		C

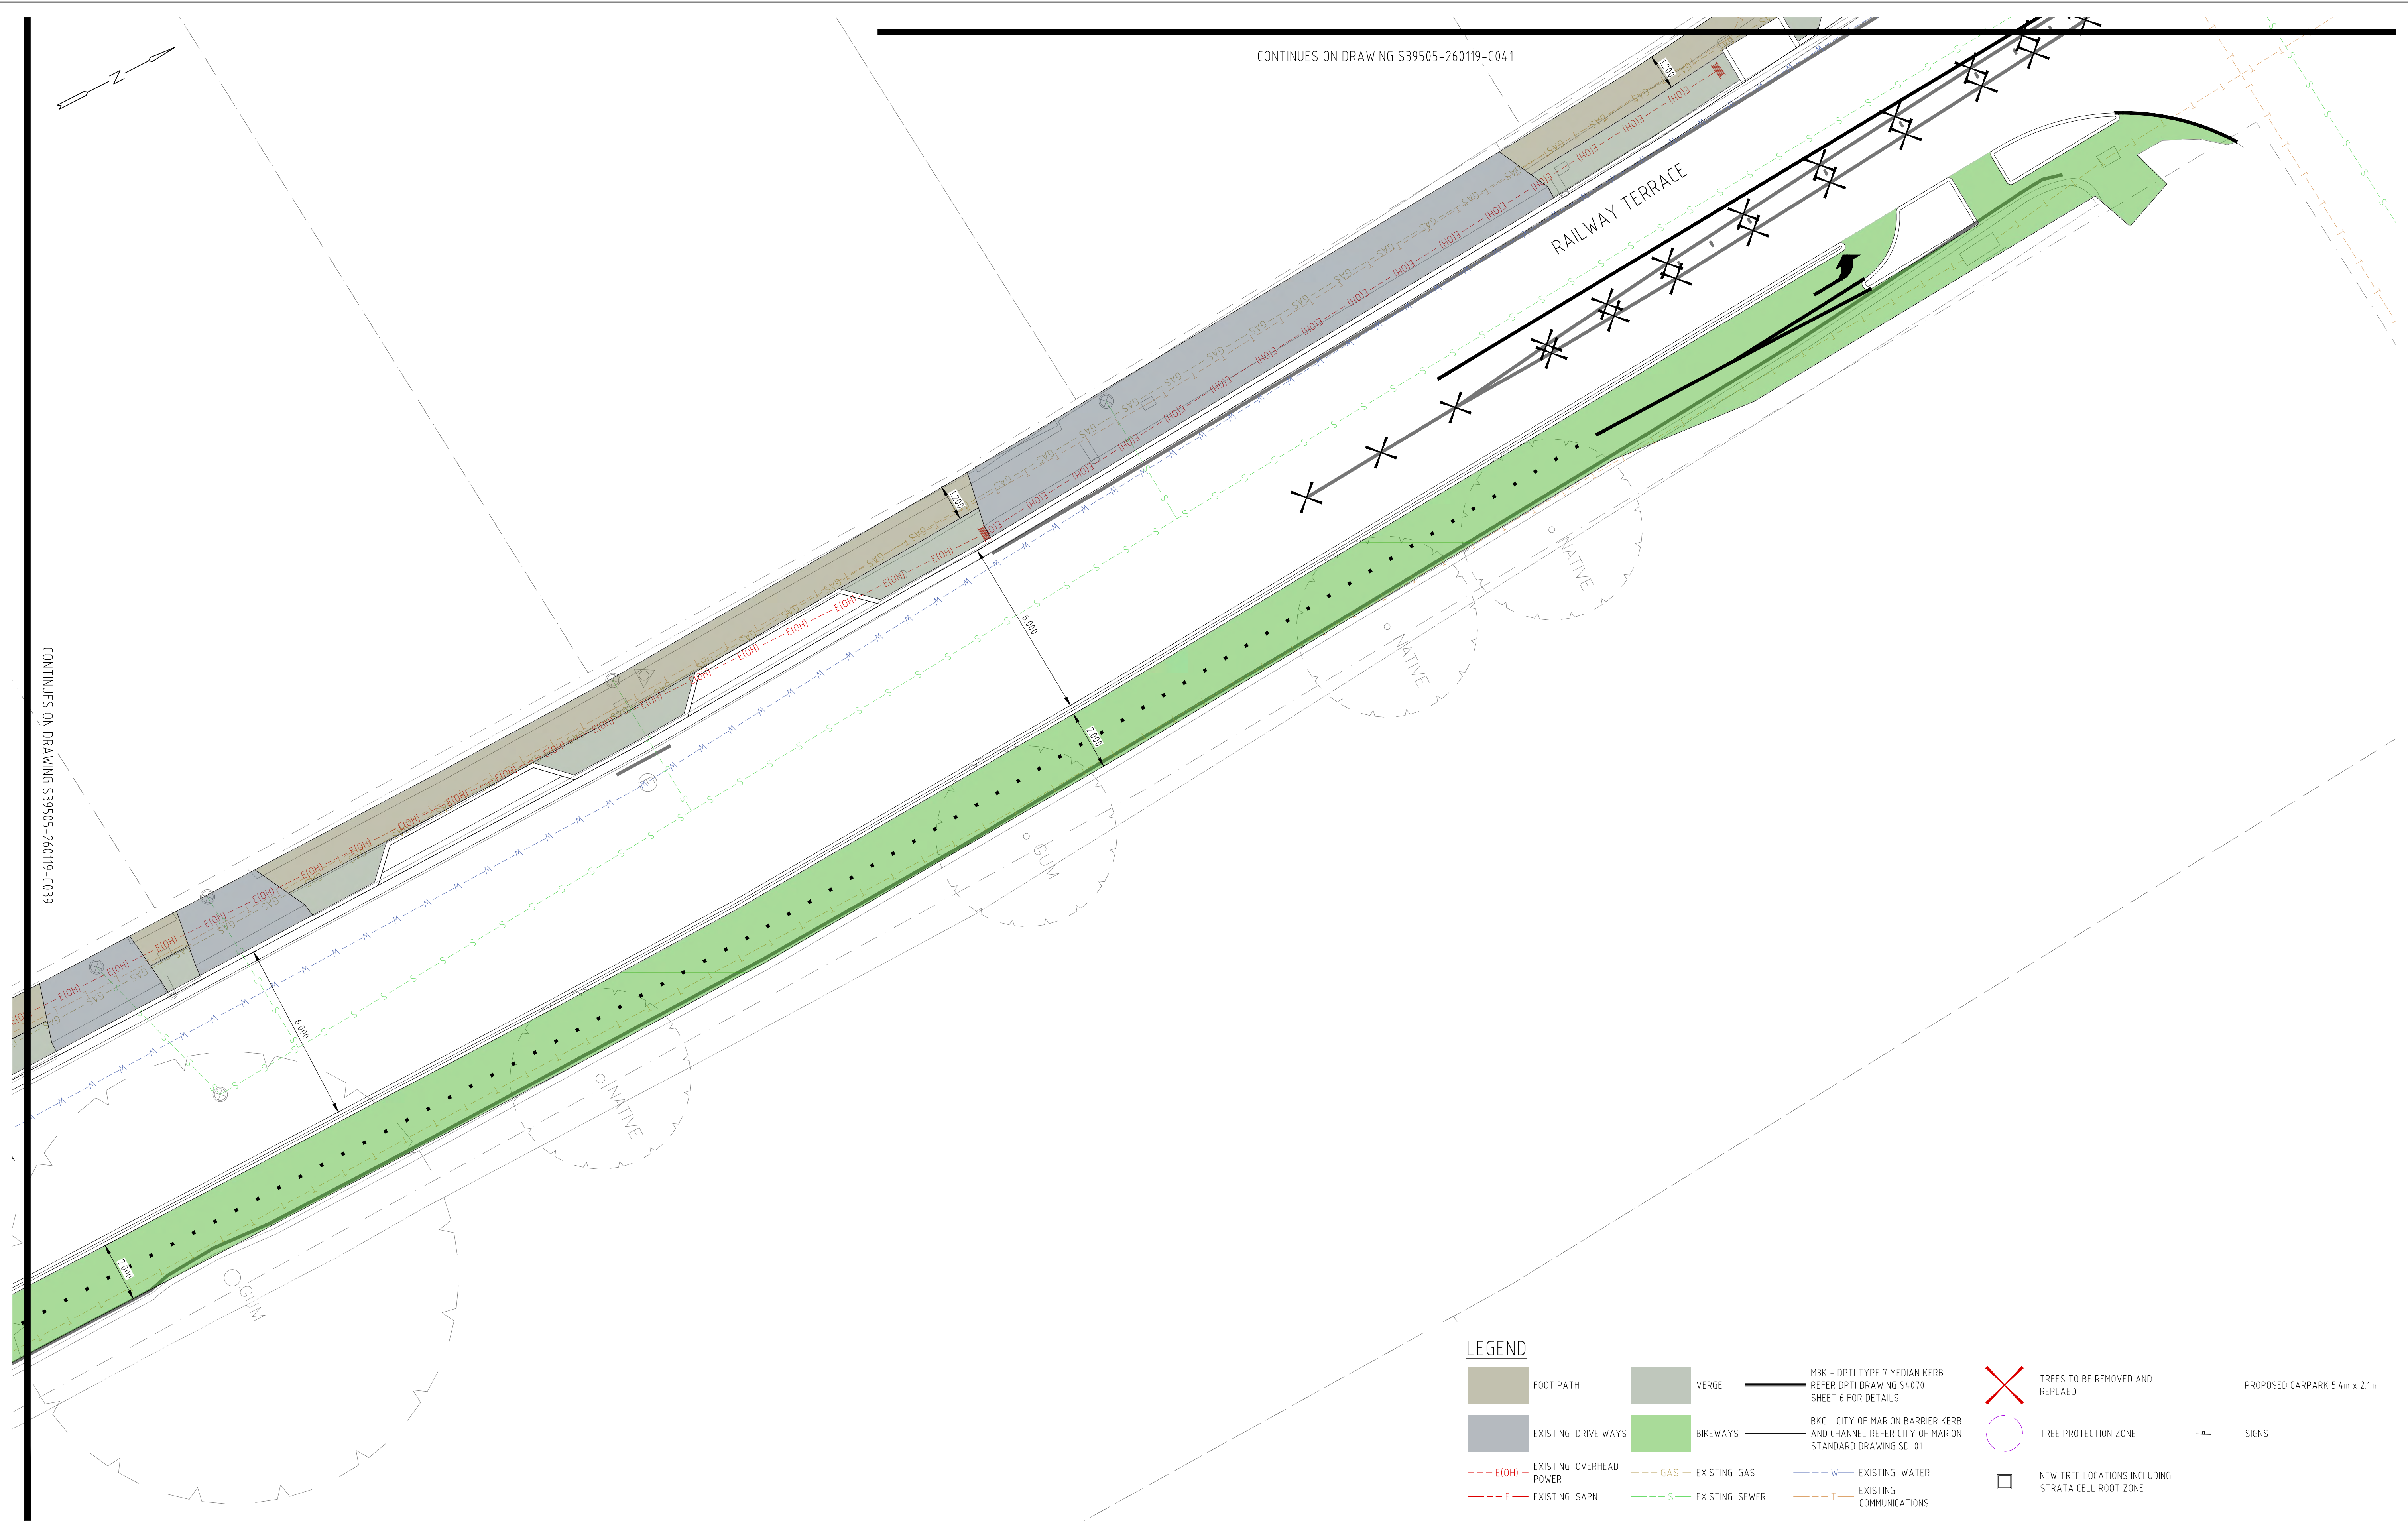

REV	DESCRIPTION	DATE	INT	APP
C	ISSUED FOR COMMENT	01/08/2018	JDN	JZ
B	ISSUED FOR COMMENT	10/07/2018	JDN	JZ
A	ISSUED FOR COMMENT	25/05/2018	JDN	HYN

SCALE 0 1 2 3 4 5 METRES

PRELIMINARY ISSUE
NOT FOR CONSTRUCTION

FMG Engineering
PO Box 707
Kent Town SA 5071
fmgengineering.com.au

42 Fullarton Rd
Norwood SA 5067

P 08 8363 0222
F 08 8363 1555
ABN 58 083 071 185

ENGINEERING
BURNS HAMILTON

CIVIL | STRUCTURAL | ENVIRONMENTAL | GEOTECHNICAL | BUILDING ASSESSMENT & FORENSIC
SOIL & MATERIAL TESTING | HOUSING | COMMERCIAL | PROJECT MANAGEMENT | SURVEY

SCALE 1:100


CLIENT
City of Marion

PROJECT TITLE
MARINO ROCKS, GREENWAY & RAILWAY TERRACE

SITE ADDRESS
Railway Terrace (from Sixth Avenue to Cross Road), EDWARDSTOWN, SA 5039

DRAWING TITLE
GENERAL CONSTRUCTION - SHEET 20 OF 26

DESIGNED	JDN	DRAWN	JDN
CHECKED		NO. OF SHEETS	
SCALE	1:100 @ A1	DATE STARTED	22/03/2018
SITE ID & JOB No.	S39505-260119	REV.	
DRAWING No.	C040		C

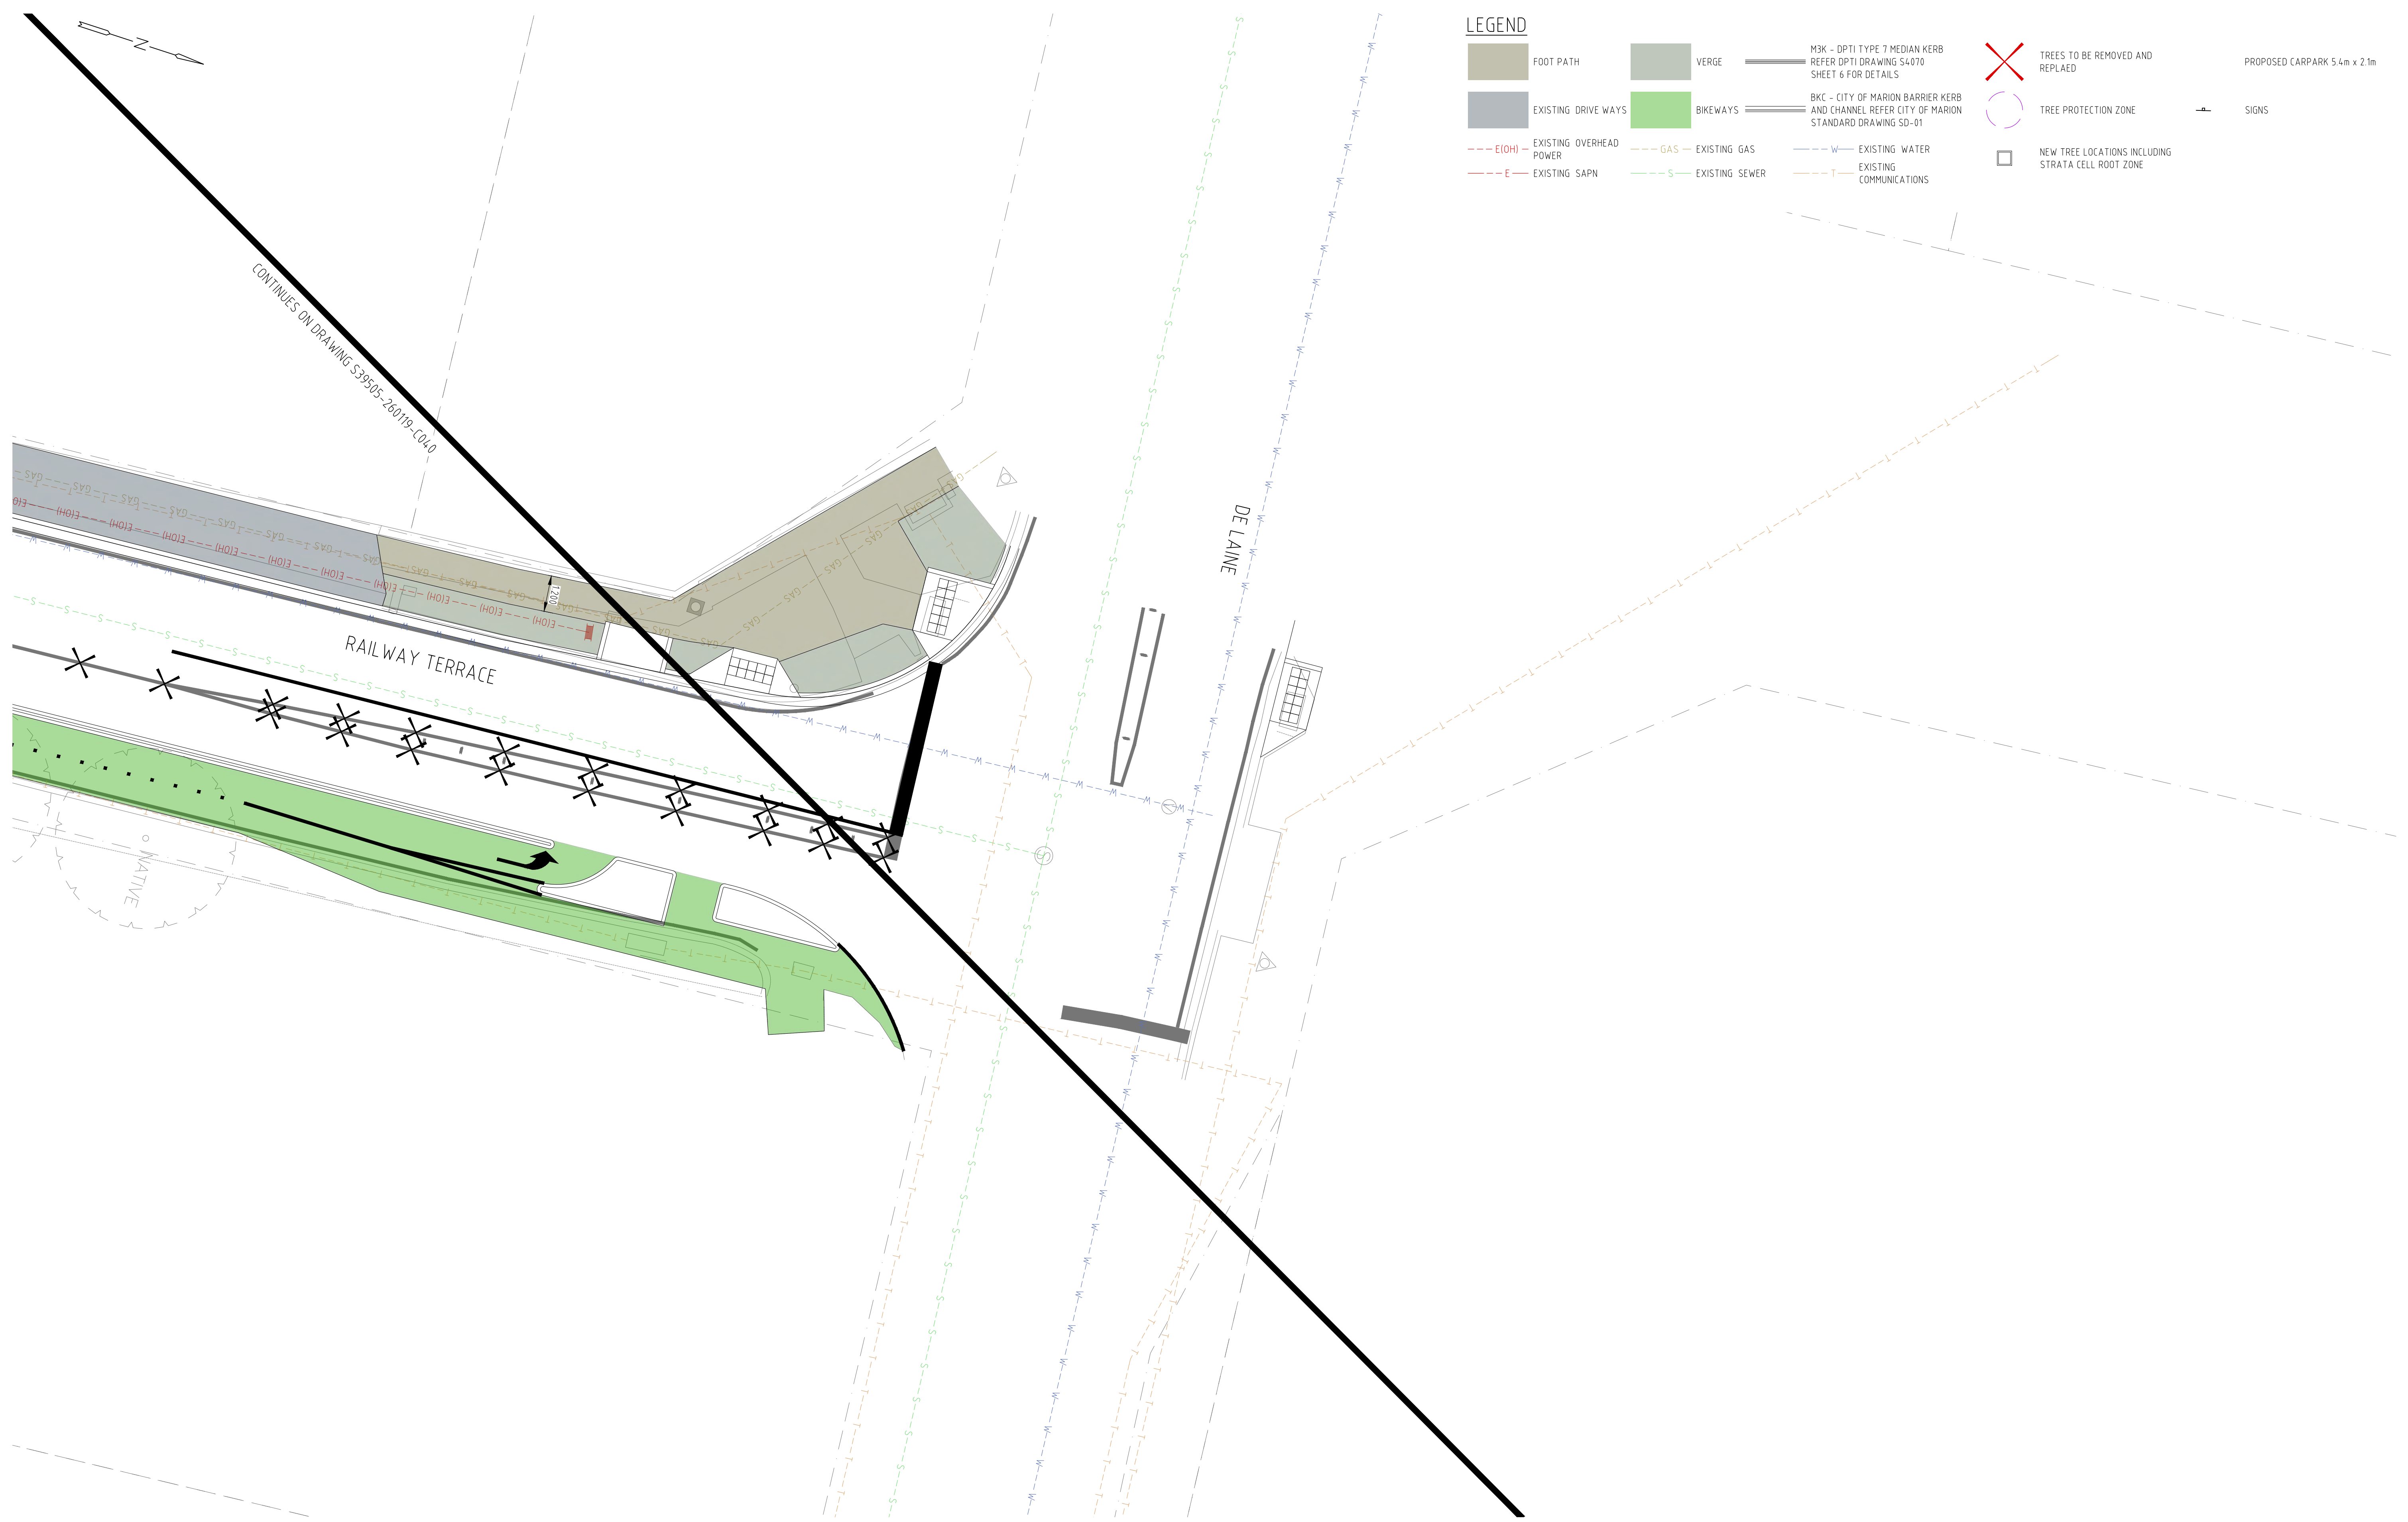

LEGEND

- FOOT PATH

EXISTING DRIVEWAYS

EXISTING OVERHEAD POWER

EXISTING SAPN
- VERGE

BIKEWAYS

GAS

EXISTING GAS

EXISTING SEWER
- M3K - DPTI TYPE 7 MEDIAN KERB
REFER DPTI DRAWING S4070
SHEET 6 FOR DETAILS

BKC - CITY OF MARION BARRIER KERB
AND CHANNEL REFER CITY OF MARION
STANDARD DRAWING SD-01

EXISTING WATER

EXISTING COMMUNICATIONS
- TREES TO BE REMOVED AND REPLAED

TREE PROTECTION ZONE

NEW TREE LOCATIONS INCLUDING STRATA CELL ROOT ZONE
- PROPOSED CARPARK 5.4m x 2.1m

SIGNS

REV	DESCRIPTION	DATE	INT	APP
C	ISSUED FOR COMMENT	01/08/2018	JDN	JZ
B	ISSUED FOR COMMENT	10/07/2018	JDN	JZ
A	ISSUED FOR COMMENT	25/05/2018	JDN	HYN

© THIS DRAWING IS COPYRIGHT TO FMG ENGINEERING. NO PART OF THIS DRAWING, INCLUDING THE WHOLE OF SAME, SHALL BE USED FOR ANY PURPOSE OR SITE OTHER THAN WHICH IT WAS PREPARED, NOR BY ANY THIRD PARTY, WITHOUT THE PRIOR WRITTEN CONSENT OF FMG ENGINEERING.

SCALE 0 1 2 3 4 5 METRES

PRELIMINARY ISSUE
NOT FOR CONSTRUCTION

FMG Engineering


PO Box 707 42 Fullarton Rd P 08 8363 0222
Kent Town SA 5071 Norwood SA 5067 F 08 8363 1555
fmgeengineering.com.au ABN 58 083 071 185



CIVIL | STRUCTURAL | ENVIRONMENTAL | GEOTECHNICAL | BUILDING ASSESSMENT & FORENSIC
SOIL & MATERIAL TESTING | HOUSING | COMMERCIAL | PROJECT MANAGEMENT | SURVEY

CLIENT
City of Marion
PROJECT TITLE
MARINO ROCKS, GREENWAY & RAILWAY TERRACE
SITE ADDRESS
Railway Terrace (from Sixth Avenue to Cross Road), EDWARDSTOWN, SA 5039
DRAWING TITLE
GENERAL CONSTRUCTION - SHEET 21 OF 26

DESIGNED	JDN	DRAWN	JDN
CHECKED		NO. OF SHEETS	
SCALE	1:100 @ A1	DATE STARTED	22/03/2018
SITE ID & JOB No.	S39505-260119	REV.	
DRAWING No.	C041		C

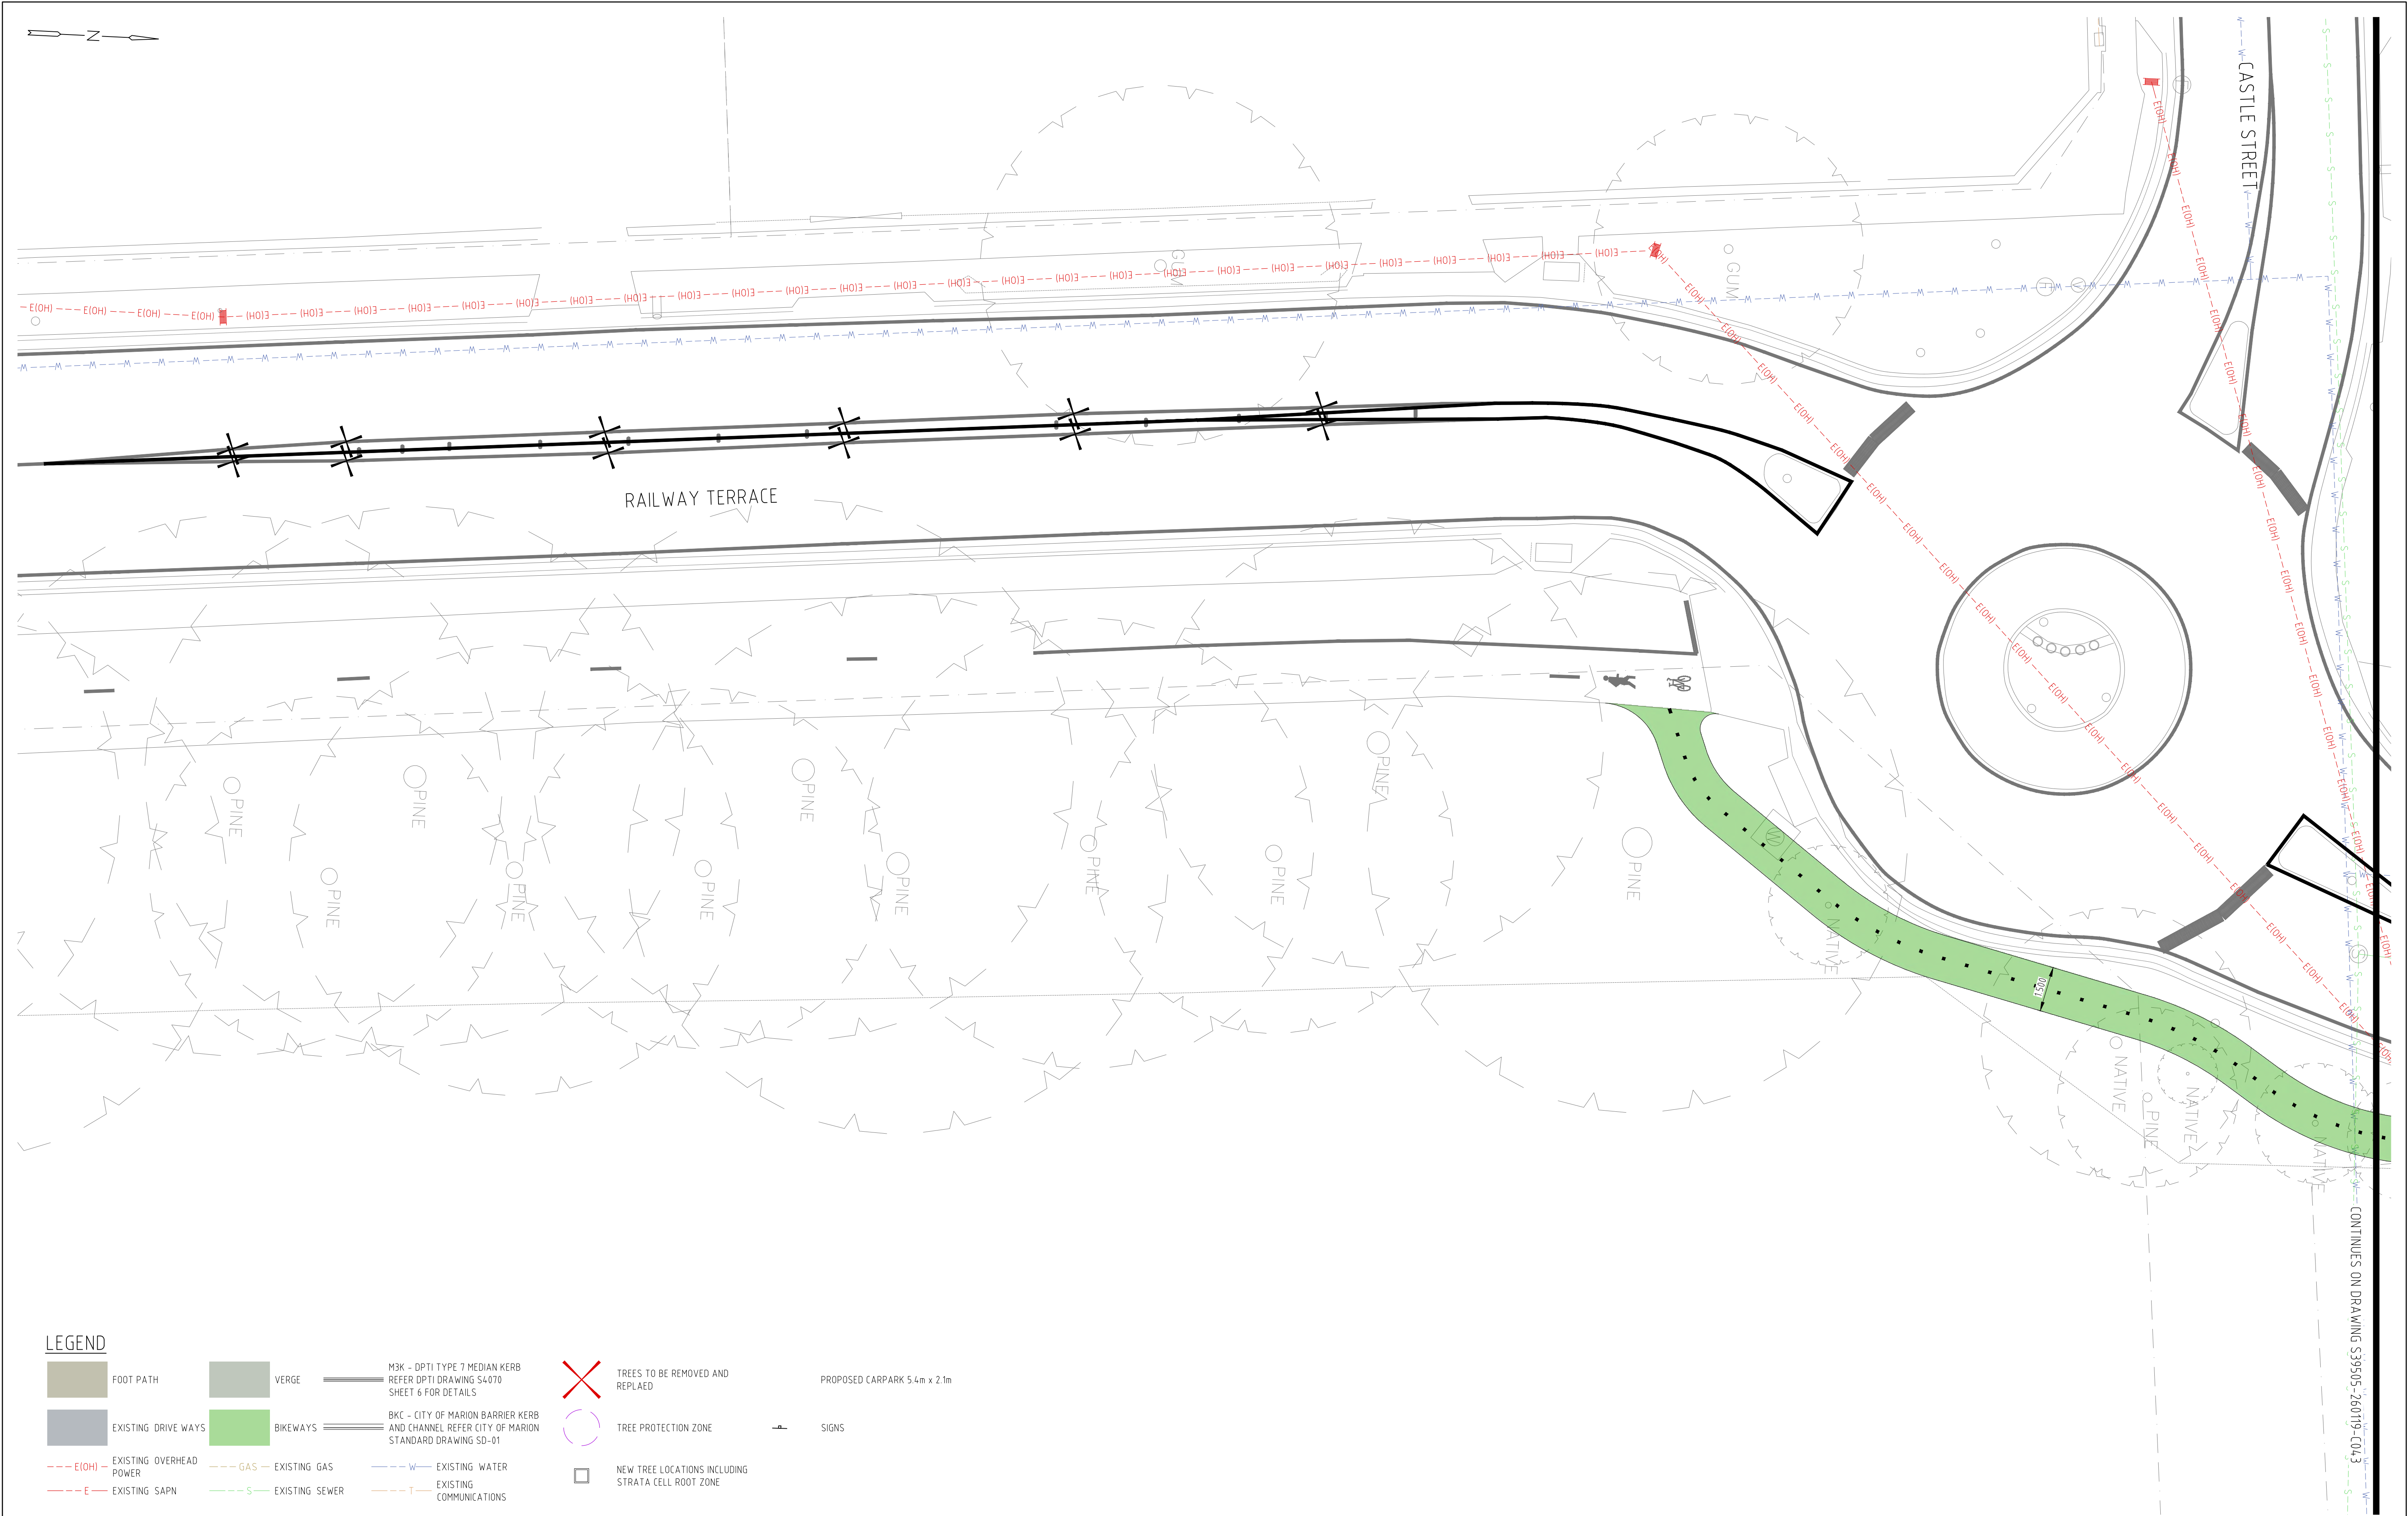

LEGEND

- FOOT PATH
-
- VERGE

M3K - DPTI TYPE 7 MEDIAN KERB
REFER DPTI DRAWING S4070
SHEET 6 FOR DETAILSBKC - CITY OF MARION BARRIER KERB
AND CHANNEL REFER CITY OF MARION
STANDARD DRAWING SD-01

EXISTING OVERHEAD
POWER

EXISTING GAS

EXISTING WATER

EXISTING SAPN

EXISTING SEWER

EXISTING COMMUNICATIONS

X

TREES TO BE REMOVED AND
REPLAEDTREE PROTECTION ZONENEW TREE LOCATIONS INCLUDING
STRATA CELL ROOT ZONE

PROPOSED CARPARK 5.4m x 2.1mSIGNS

REV	DESCRIPTION	DATE	INT	APP
C	ISSUED FOR COMMENT	01/08/2018	JDN	JZ
B	ISSUED FOR COMMENT	10/07/2018	JDN	JZ
A	ISSUED FOR COMMENT	25/05/2018	JDN	HYN

SCALE 0 1 2 3 4 5 METRES

PRELIMINARY ISSUE
NOT FOR CONSTRUCTION

FMG Engineering


PO Box 707 42 Fullarton Rd P 08 8363 0222
Kent Town SA 5071 Norwood SA 5067 F 08 8363 1555
fmgeengineering.com.au ABN 58 083 071 185



CIVIL | STRUCTURAL | ENVIRONMENTAL | GEOTECHNICAL | BUILDING ASSESSMENT & FORENSIC
| SOIL & MATERIAL TESTING | HOUSING | COMMERCIAL | PROJECT MANAGEMENT | SURVEY

CLIENT
City of Marion
PROJECT TITLE
MARINO ROCKS, GREENWAY & RAILWAY TERRACE
SITE ADDRESS
Railway Terrace (from Sixth Avenue to Cross Road), EDWARDSTOWN, SA 5039
DRAWING TITLE
GENERAL CONSTRUCTION - SHEET 22 OF 26

DESIGNED	JDN	DRAWN	JDN
CHECKED		NO OF SHEETS	
SCALE	1:100 @ A1	DATE STARTED	22/03/2018
SITE ID & JOB No.	S39505-260119	REV.	
DRAWING No.	C042		C

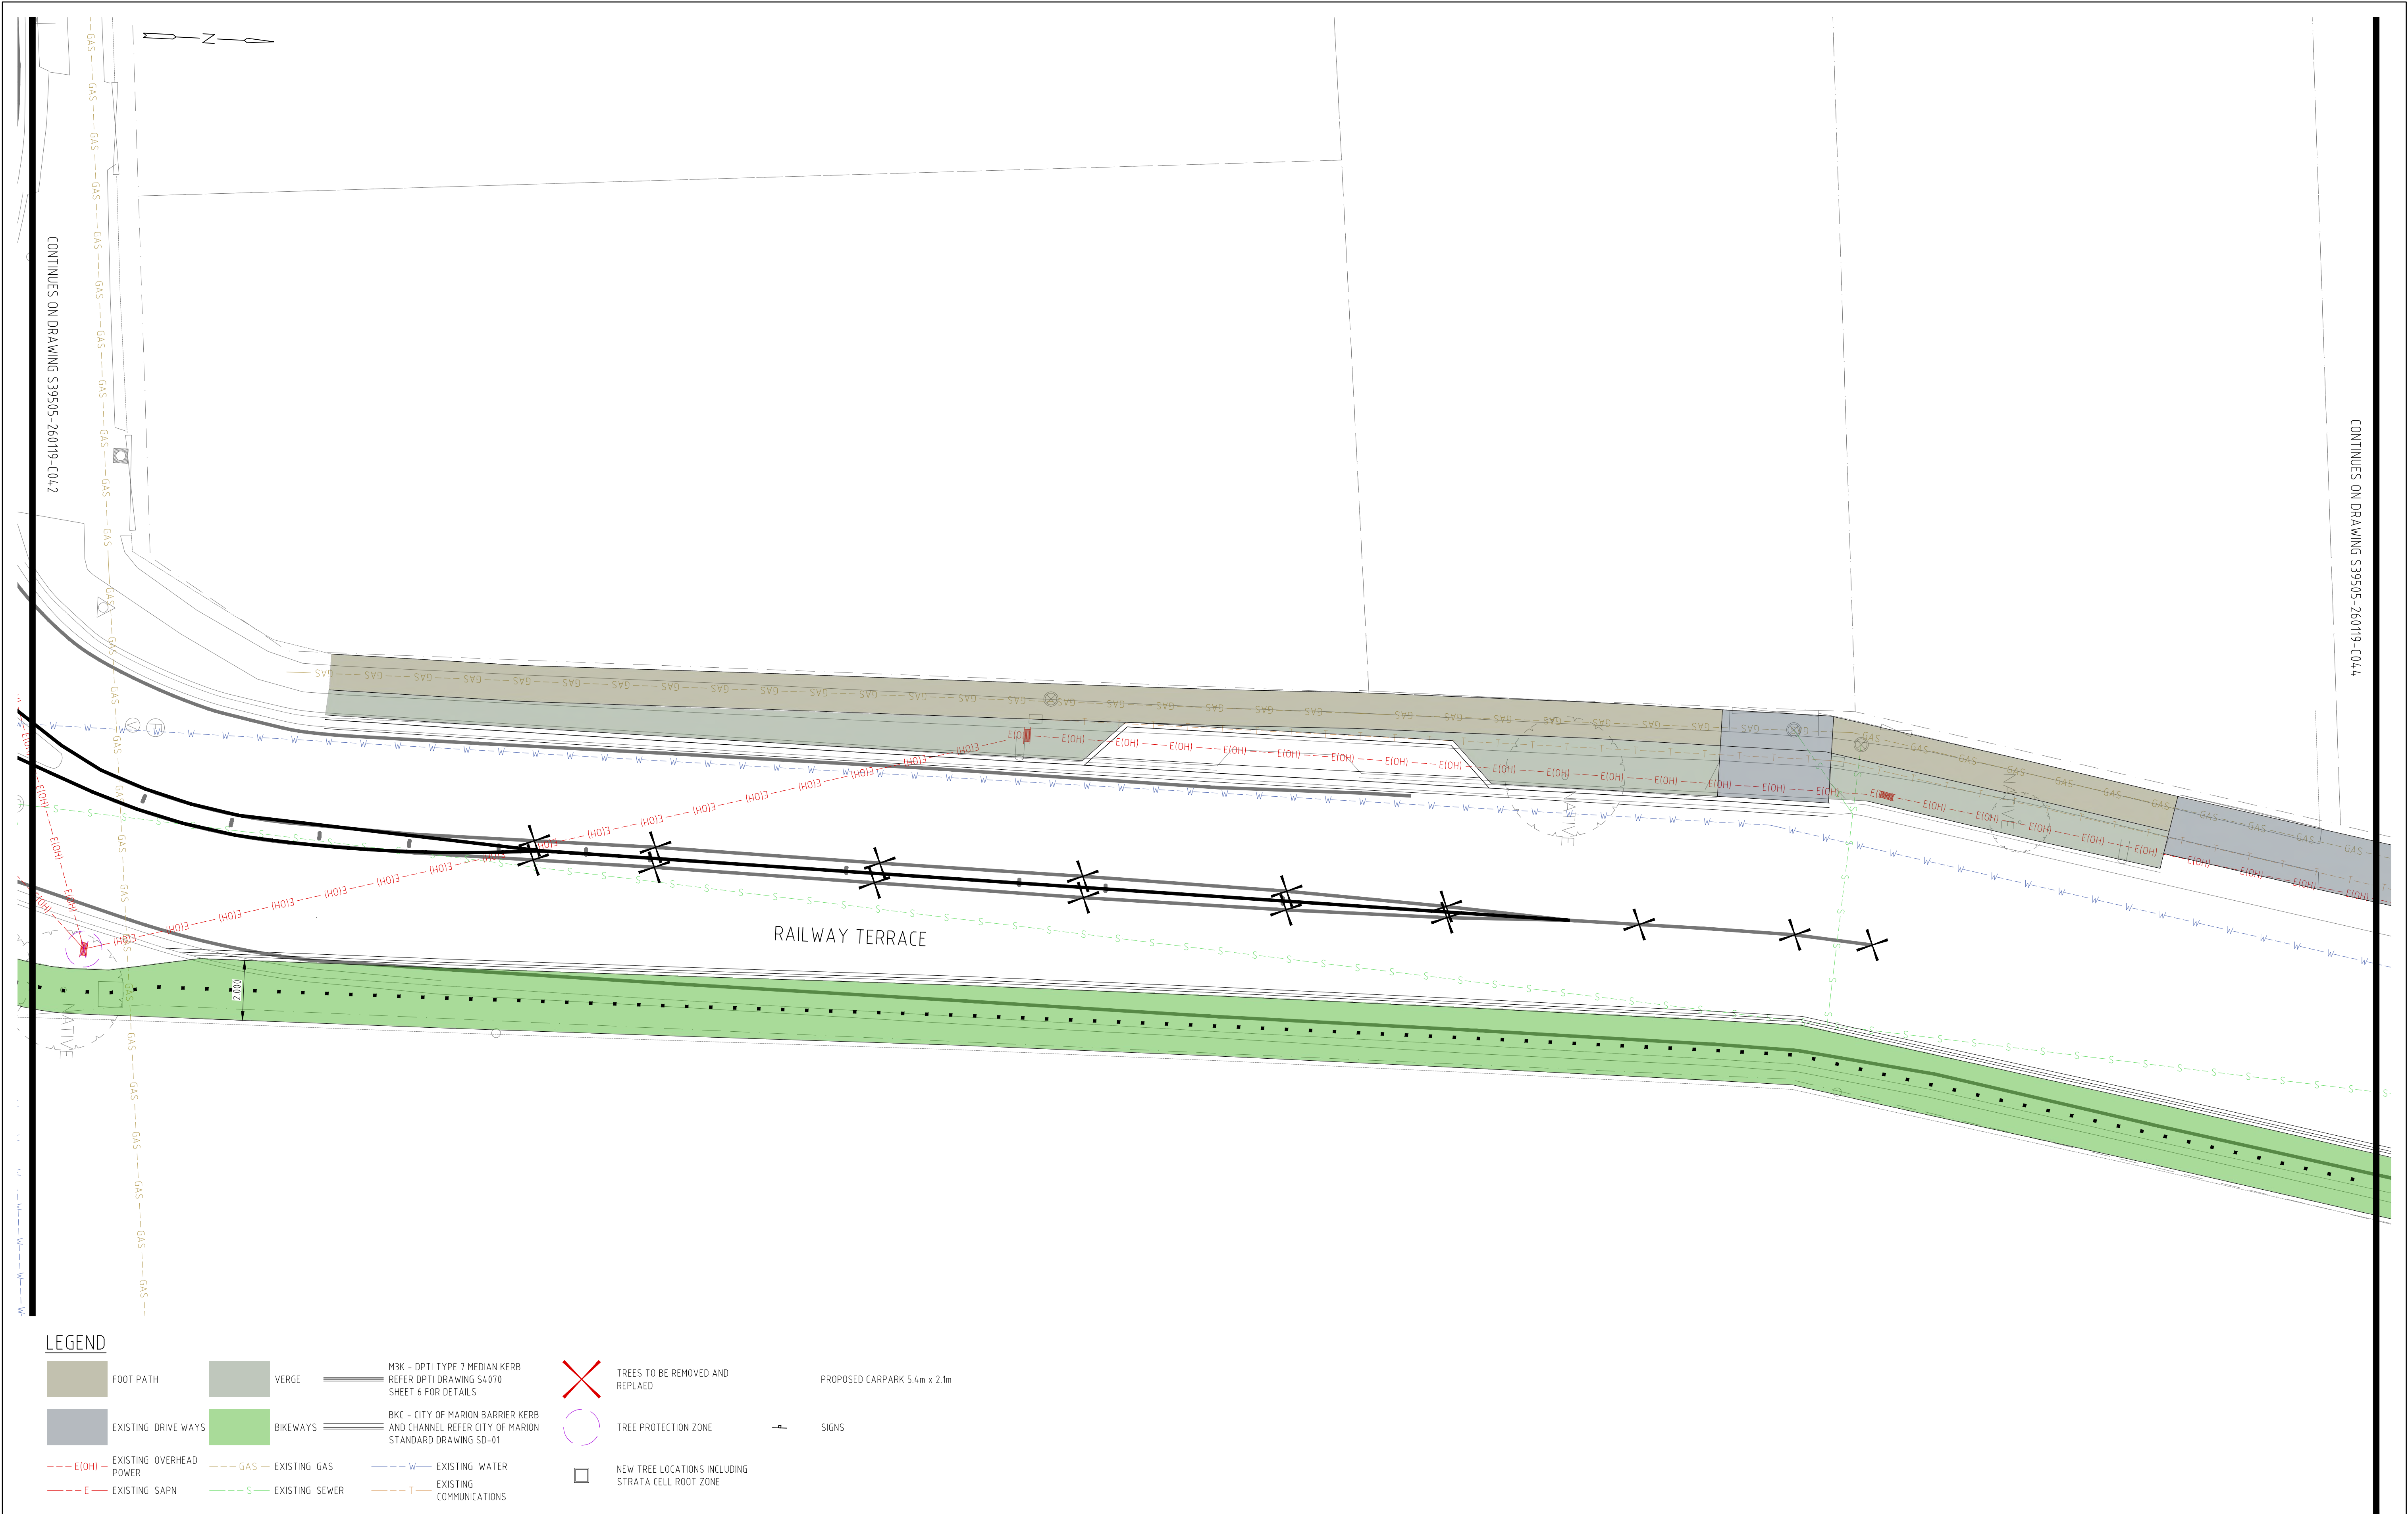

REV	DESCRIPTION	DATE	INT	APP
C	ISSUED FOR COMMENT	01/08/2018	JDN	JZ
B	ISSUED FOR COMMENT	10/07/2018	JDN	JZ
A	ISSUED FOR COMMENT	25/05/2018	JDN	HYN

SCALE 0 1 2 3 4 5 METRES

PRELIMINARY ISSUE
NOT FOR CONSTRUCTION

FMG Engineering

PO Box 707
Kent Town SA 5071
fmgengineering.com.au

42 Fullarton Rd
Norwood SA 5067

P 08 8363 0222
F 08 8363 1555
ABN 58 083 071 185



CIVIL | STRUCTURAL | ENVIRONMENTAL | GEOTECHNICAL | BUILDING ASSESSMENT & FORENSIC
SOIL & MATERIAL TESTING | HOUSING | COMMERCIAL | PROJECT MANAGEMENT | SURVEY


CLIENT
City of Marion

PROJECT TITLE
MARINO ROCKS, GREENWAY & RAILWAY TERRACE

SITE ADDRESS
Railway Terrace (from Sixth Avenue to Cross Road), EDWARDSTOWN, SA 5039

DRAWING TITLE
GENERAL CONSTRUCTION - SHEET 23 OF 26

DESIGNED	JDN	DRAWN	JDN
CHECKED		NO. OF SHEETS	
SCALE	1:100 @ A1	DATE STARTED	22/03/2018
SITE ID & JOB No.	S39505-260119	REV.	
DRAWING No.	C043		C

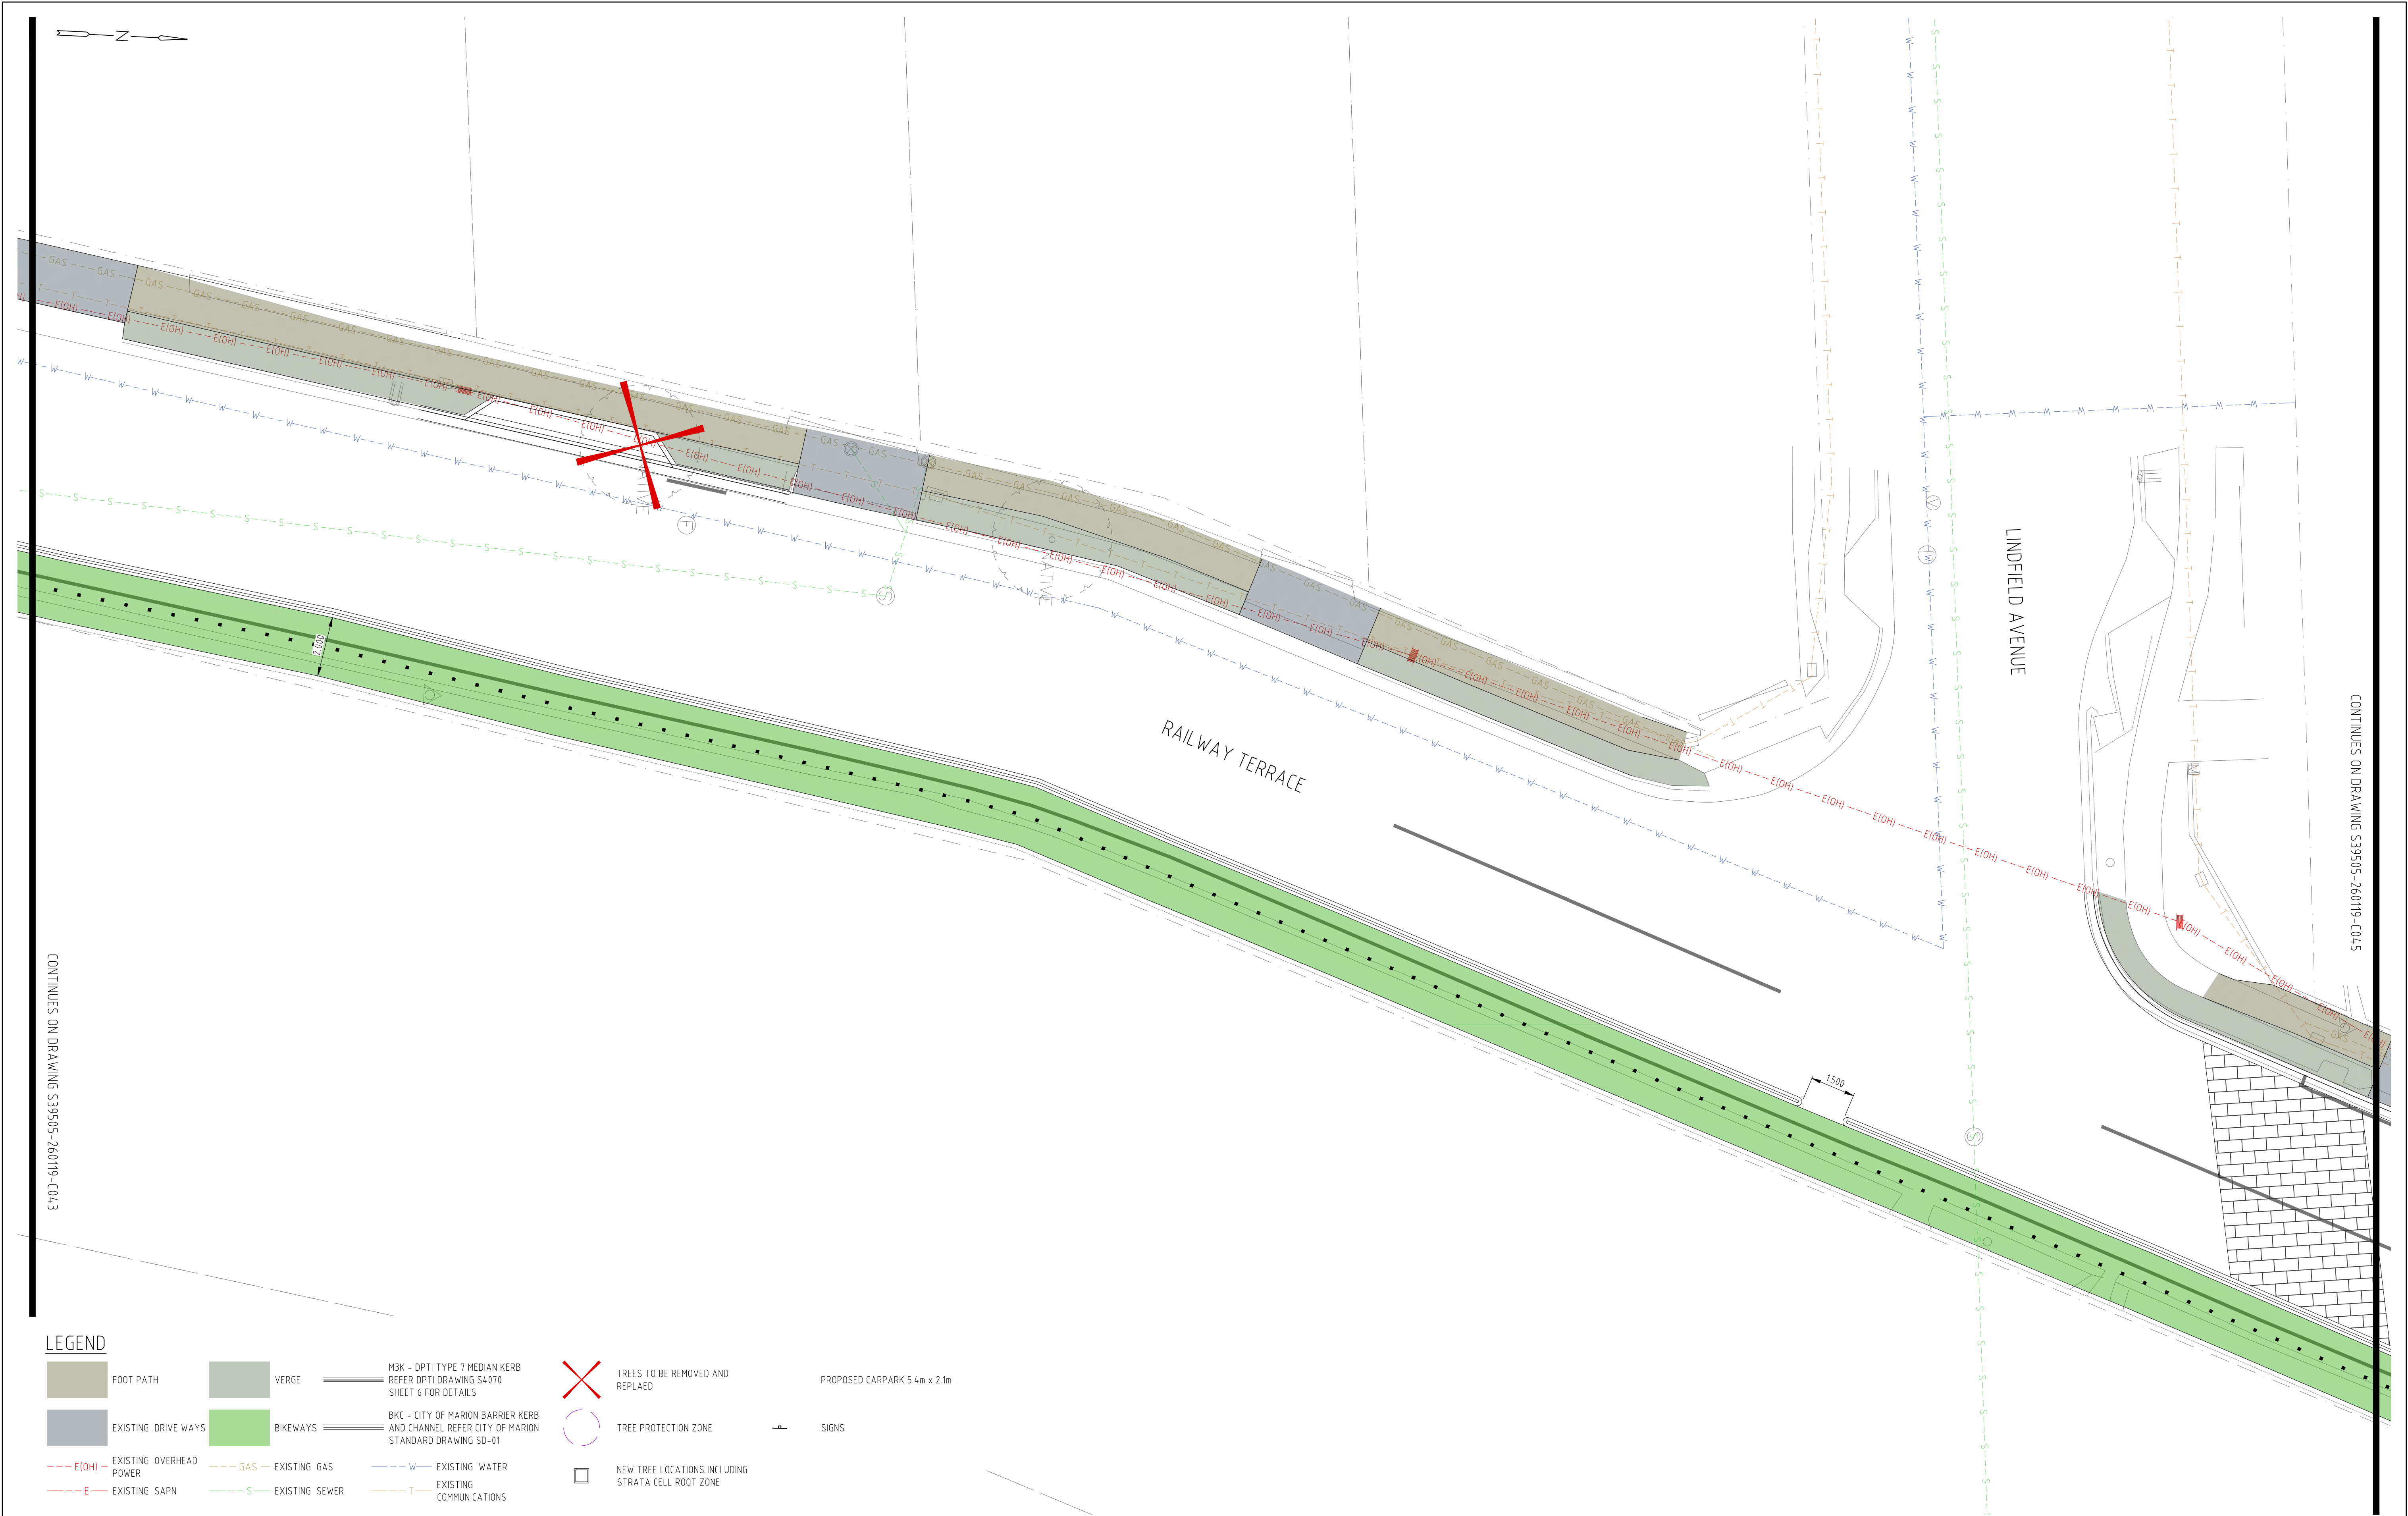

CONTINUES ON DRAWING S39505-260119-C043

CONTINUES ON DRAWING S39505-260119-C045

LEGEND

- FOOT PATH

EXISTING DRIVE WAYS

EXISTING OVERHEAD POWER

EXISTING SAPN
- VERGE

BIKEWAYS

EXISTING GAS

EXISTING SEWER
- M3K - DPTI TYPE 7 MEDIAN KERB
REFER DPTI DRAWING S4070
SHEET 6 FOR DETAILS

BKC - CITY OF MARION BARRIER KERB
AND CHANNEL REFER CITY OF MARION
STANDARD DRAWING SD-01

EXISTING WATER

EXISTING COMMUNICATIONS
- TREES TO BE REMOVED AND
REPLACED

TREE PROTECTION ZONE

NEW TREE LOCATIONS INCLUDING
STRATA CELL ROOT ZONE
- PROPOSED CARPARK 5.4m x 2.1m

SIGNS

SCALE 0 1 2 3 4 5 METRES

PRELIMINARY ISSUE
NOT FOR CONSTRUCTION

FMG Engineering

PO Box 707 42 Fullarton Rd P 08 8363 0222
Kent Town SA 5071 Norwood SA 5067 F 08 8363 1555
fmgeengineering.com.au ABN 58 083 071 185



CLIENT
City of Marion
PROJECT TITLE
MARINO ROCKS, GREENWAY & RAILWAY TERRACE
SITE ADDRESS
Railway Terrace (from Sixth Avenue to Cross Road), EDWARDSTOWN, SA 5039
DRAWING TITLE
GENERAL CONSTRUCTION - SHEET 24 OF 26

DESIGNED JDN	DRAWN JDN
CHECKED	NO. OF SHEETS
SCALE 1:100 @ A1	DATE STARTED 22/03/2018
SITE ID & JOB NO. S39505-260119	REV.
DRAWING NO. C044	C



LEGEND

- FOOT PATH
- EXISTING DRIVEWAYS
- EXISTING OVERHEAD POWER
- EXISTING SAPN
- VERGE
- BIKEWAYS
- EXISTING GAS
- EXISTING SEWER
- M3K - DPTI TYPE 7 MEDIAN KERB
REFER DPTI DRAWING S4070
SHEET 6 FOR DETAILS
- BKC - CITY OF MARION BARRIER KERB
AND CHANNEL REFER CITY OF MARION
STANDARD DRAWING SD-01
- EXISTING WATER
- EXISTING COMMUNICATIONS
- TREES TO BE REMOVED AND REPLACED
- TREE PROTECTION ZONE
- NEW TREE LOCATIONS INCLUDING STRATA CELL ROOT ZONE
- PROPOSED CARPARK 5.4m x 2.1m
- SIGNS

REV	DESCRIPTION	DATE	INT	APP
C	ISSUED FOR COMMENT	01/08/2018	JDN	JZ
B	ISSUED FOR COMMENT	10/07/2018	JDN	JZ
A	ISSUED FOR COMMENT	25/05/2018	JDN	HYN

SCALE 0 1 2 3 4 5 METRES

PRELIMINARY ISSUE
NOT FOR CONSTRUCTION

FMG Engineering

PO Box 707
Kent Town SA 5071
fmgengineering.com.au

42 Fullarton Rd
Norwood SA 5067

P 08 8363 0222
F 08 8363 1555
ABN 58 083 071 185




CLIENT
City of Marion

PROJECT TITLE
MARINO ROCKS, GREENWAY & RAILWAY TERRACE

SITE ADDRESS
Railway Terrace (from Sixth Avenue to Cross Road), EDWARDSTOWN, SA 5039

DRAWING TITLE
GENERAL CONSTRUCTION - SHEET 25 OF 26

DESIGNED	JDN	DRAWN	JDN
CHECKED		NO. OF SHEETS	
SCALE	1:100 @ A1	DATE STARTED	22/03/2018
SITE ID & JOB No.	S39505-260119	REV.	
DRAWING No.	C045		C

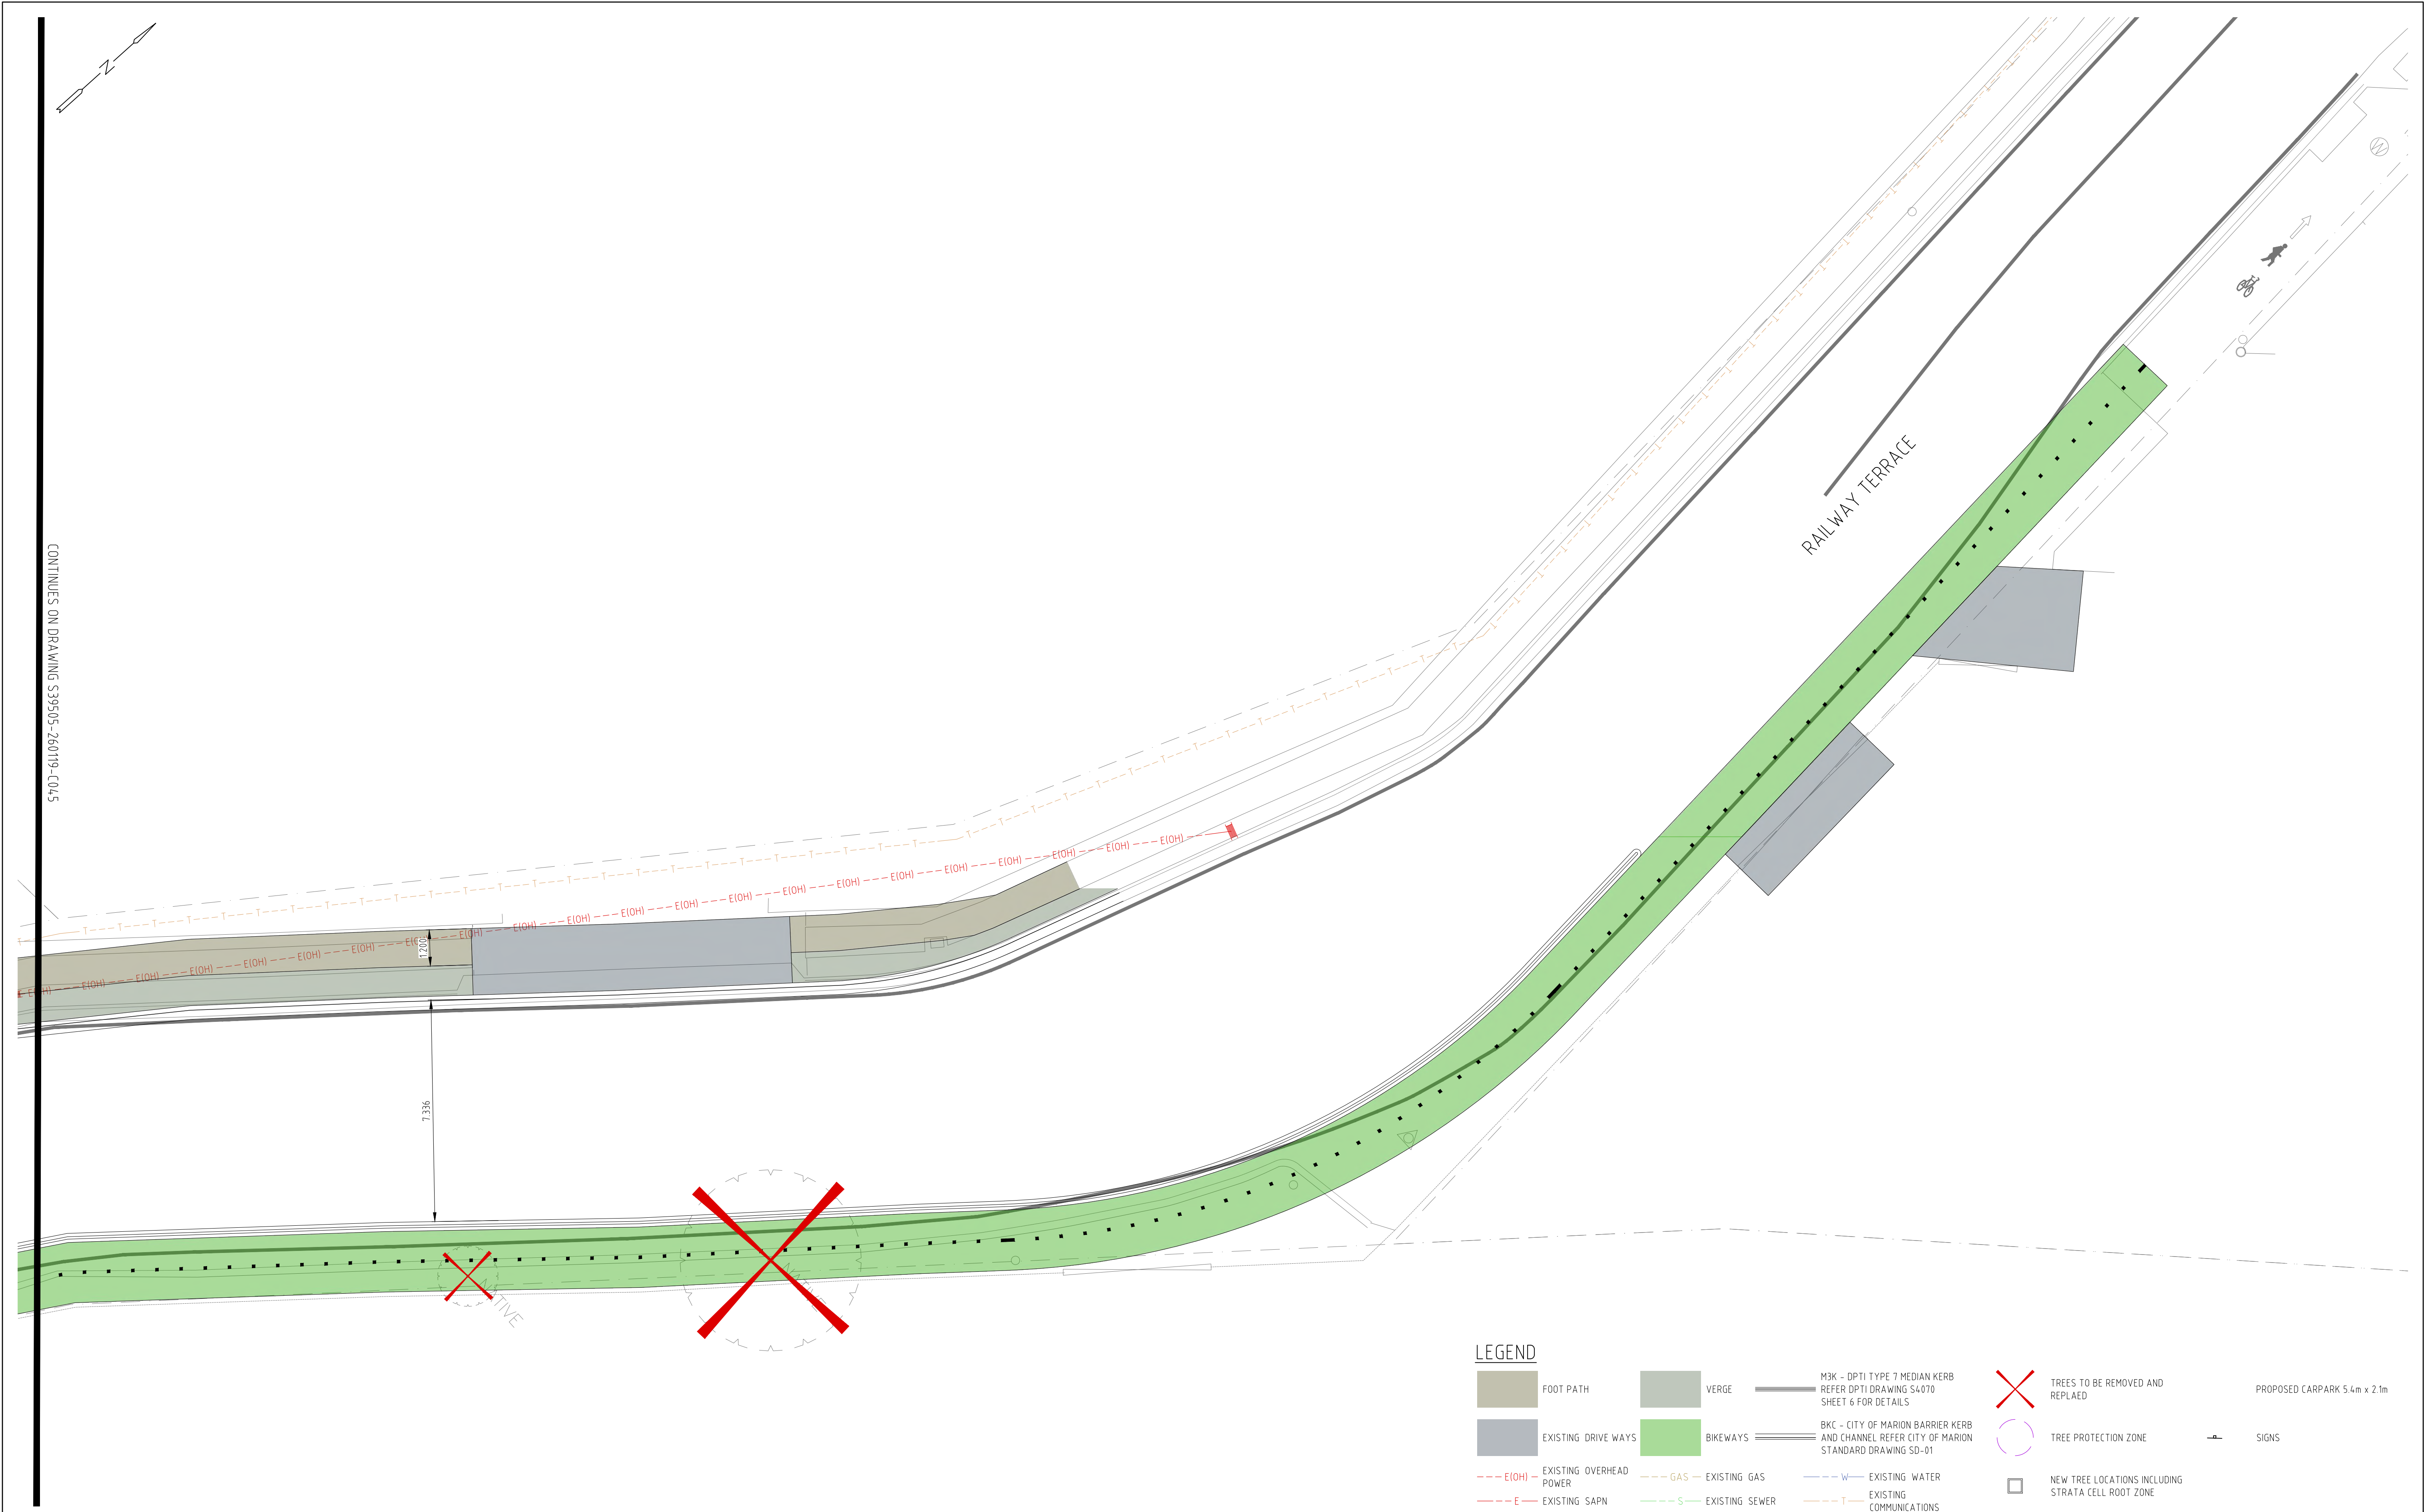

C	ISSUED FOR COMMENT	01/08/2018	JDN	JZ	
B	ISSUED FOR COMMENT	10/07/2018	JDN	JZ	
A	ISSUED FOR COMMENT	25/05/2018	JDN	HYN	
REV	DESCRIPTION	DATE	INT	APP	

© THIS DRAWING IS COPYRIGHT TO FMG ENGINEERING. NO PART OF THIS DRAWING, INCLUDING THE WHOLE OR SAME, SHALL BE USED FOR ANY PURPOSE OR SITE OTHER THAN WHICH IT WAS PREPARED, NOR BY ANY THIRD PARTY, WITHOUT THE PRIOR WRITTEN CONSENT OF FMG ENGINEERING.

SCALE 0 1 2 3 4 5 METRES

PRELIMINARY ISSUE
NOT FOR CONSTRUCTION

FMG Engineering




PO Box 707 42 Fullarton Rd P 08 8363 0222
Kent Town SA 5071 Norwood SA 5067 F 08 8363 1555
fmgeengineering.com.au ABN 58 083 071 185



CIVIL | STRUCTURAL | ENVIRONMENTAL | GEOTECHNICAL | BUILDING ASSESSMENT & FORENSIC
| SOIL & MATERIAL TESTING | HOUSING | COMMERCIAL | PROJECT MANAGEMENT | SURVEY

CLIENT
City of Marion
PROJECT TITLE
MARINO ROCKS, GREENWAY & RAILWAY TERRACE
SITE ADDRESS
Railway Terrace (from Sixth Avenue to Cross Road), EDWARDSTOWN, SA 5039
DRAWING TITLE
GENERAL CONSTRUCTION - SHEET 26 OF 26

DESIGNED	JDN	DRAWN	JDN
CHECKED		NO. OF SHEETS	
SCALE	1:100 @ A1	DATE STARTED	22/03/2018
SITE ID & JOB No.	S39505-260119	REV.	
DRAWING No.	C046		C

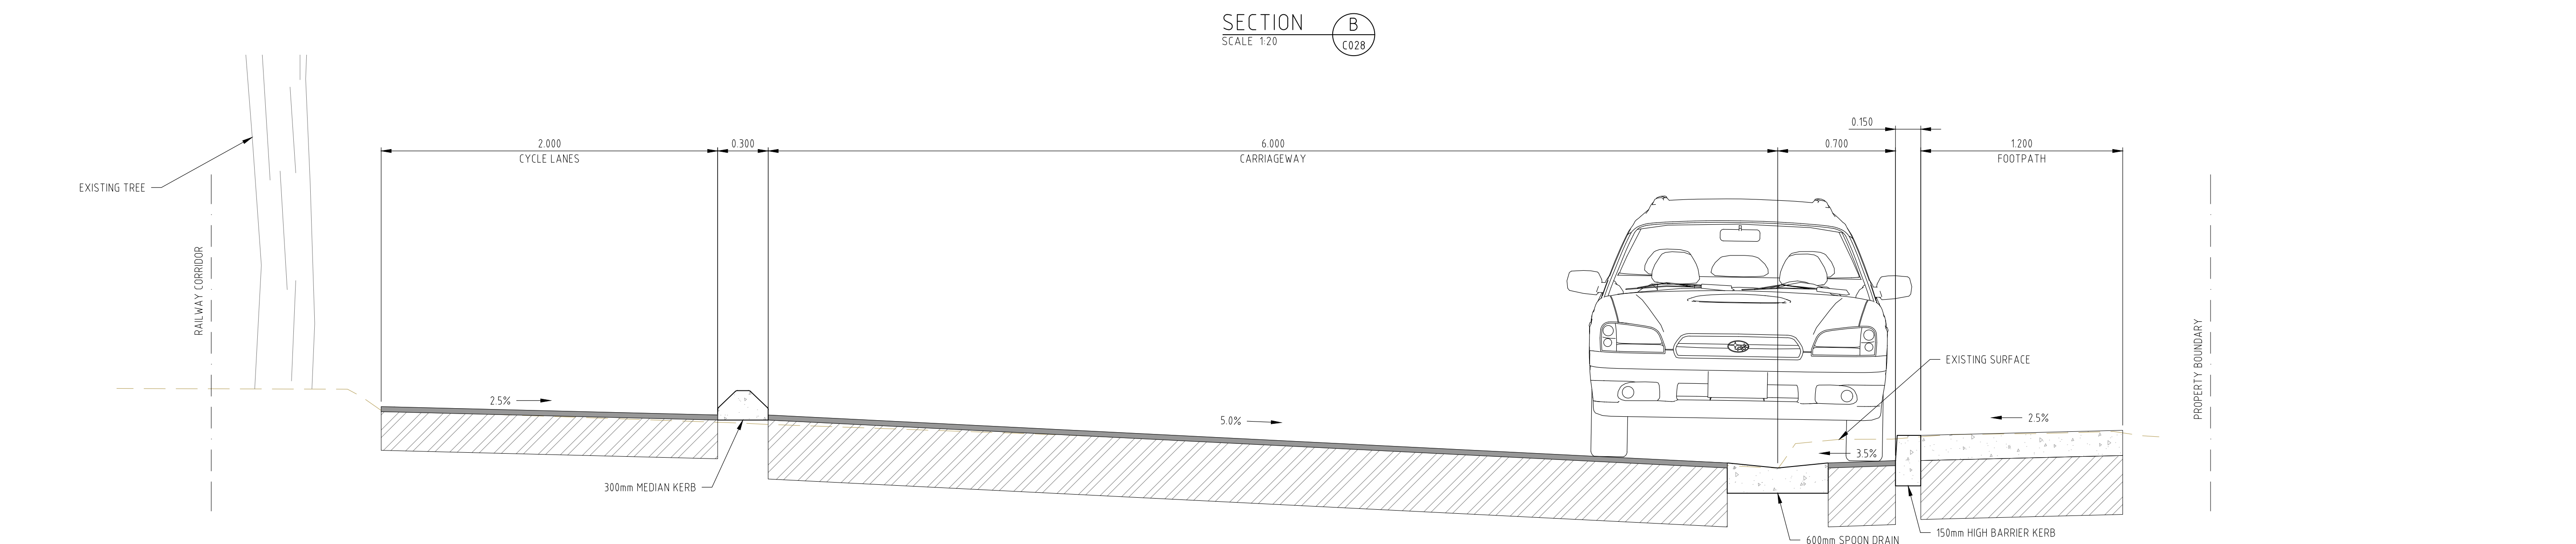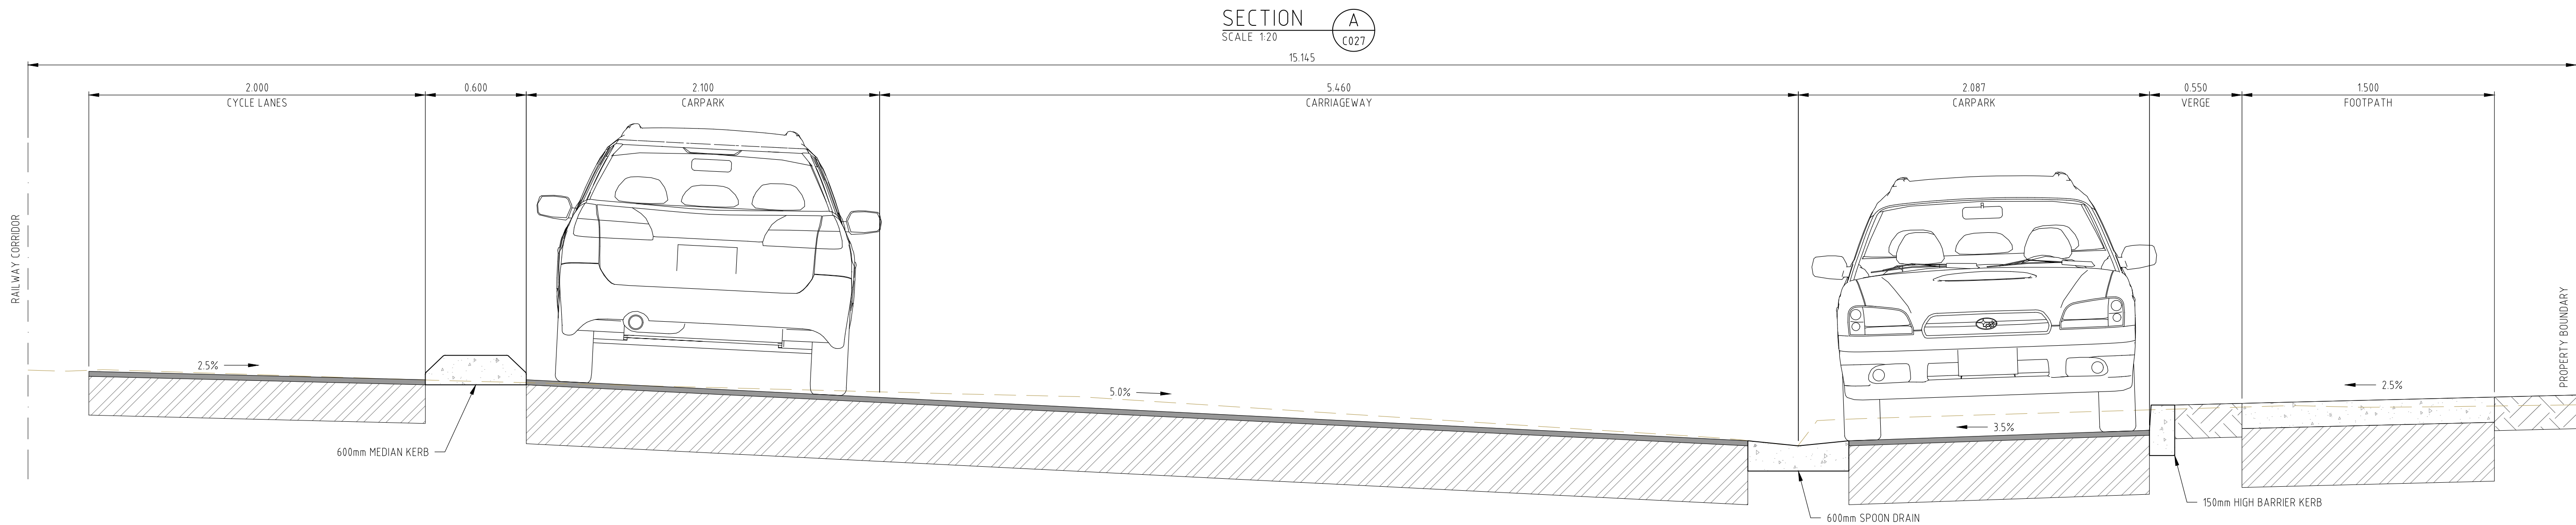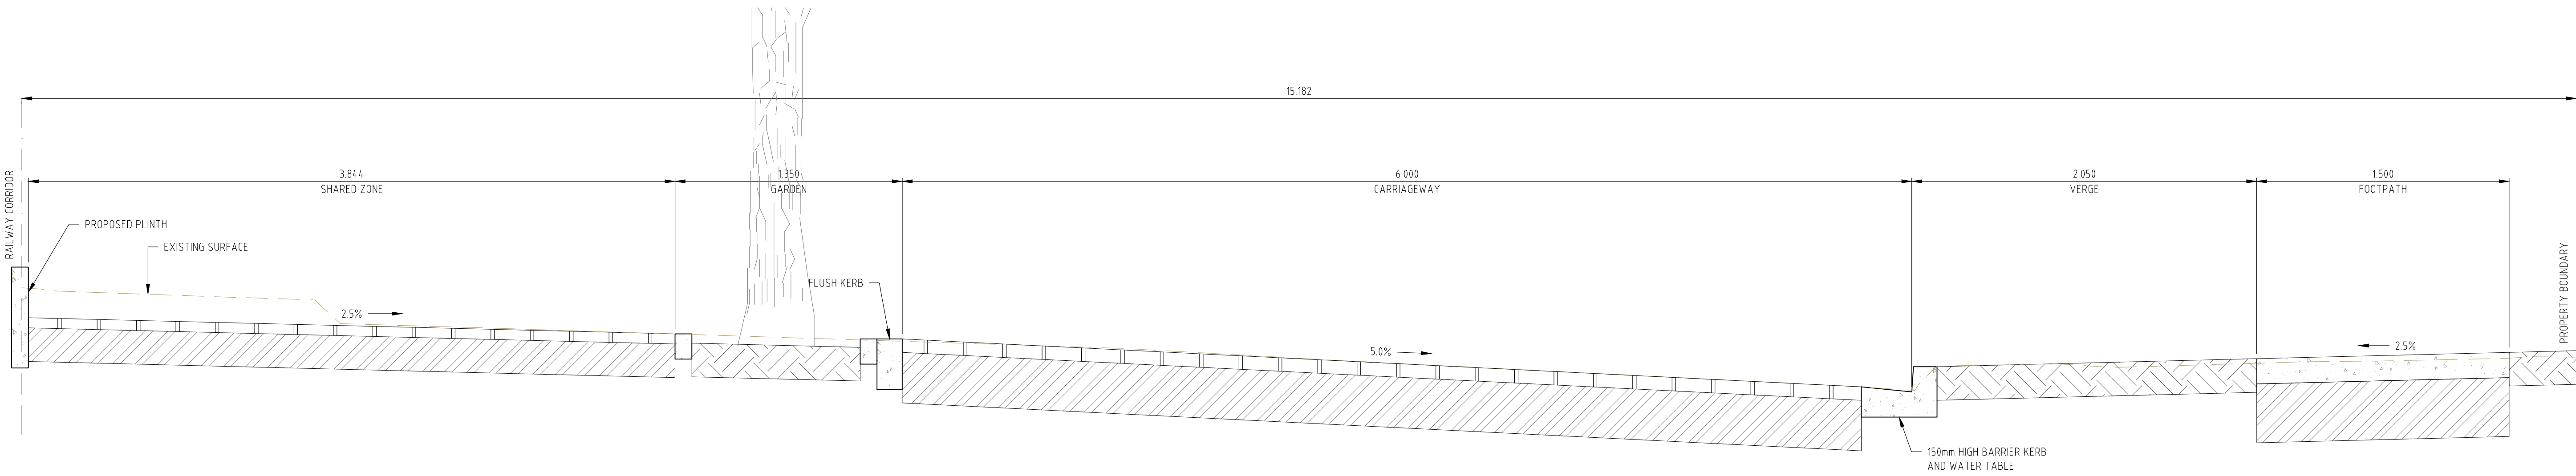

REV	DESCRIPTION	DATE	INT	APP
A	ISSUED FOR INFORMATION	25/05/2018	JDN	JZ

© THIS DRAWING IS COPYRIGHT TO FMG ENGINEERING. NO PART OF THIS DRAWING, INCLUDING THE WHOLE OR SAME, SHALL BE USED FOR ANY PURPOSE OR SITE OTHER THAN WHICH IT WAS PREPARED, NOR BY ANY THIRD PARTY, WITHOUT THE PRIOR WRITTEN CONSENT OF FMG ENGINEERING.

SCALE 0 1 2 3 4 5 METRES

PRELIMINARY ISSUE
NOT FOR CONSTRUCTION

FMG Engineering

PO Box 707 42 Fullarton Rd P 08 8363 0222
Kent Town SA 5071 Norwood SA 5067 F 08 8363 1555
fmgeengineering.com.au ABN 58 083 071 185



CIVIL | STRUCTURAL | ENVIRONMENTAL | GEOTECHNICAL | BUILDING ASSESSMENT & FORENSIC
| SOIL & MATERIAL TESTING | HOUSING | COMMERCIAL | PROJECT MANAGEMENT | SURVEY

CLIENT
City of Marion
PROJECT TITLE
MARINO ROCKS, GREENWAY & RAILWAY TERRACE
SITE ADDRESS
Railway Terrace (from Sixth Avenue to Cross Road), EDWARDSTOWN, SA 5039
DRAWING TITLE
TYPICAL CROSS SECTION.

DESIGNED	JDN	DRAWN	JDN
CHECKED		NO. OF SHEETS	
SCALE	1:20 @ A1	DATE STARTED	22/03/2018
SITE ID & JOB No.	S39505-260119	REV.	
DRAWING No.	C150		A

© THIS DRAWING IS COPYRIGHT TO FMG ENGINEERING. NO PART OF THIS DRAWING, INCLUDING THE WHOLE OF SAME, SHALL BE USED FOR ANY PURPOSE OR SITE OTHER THAN WHICH IT WAS PREPARED, NOR BY ANY THIRD PARTY, WITHOUT THE PRIOR WRITTEN CONSENT OF FMG ENGINEERING



CIVIL | STRUCTURAL | ENVIRONMENTAL | GEOTECHNICAL | BUILDING ASSESSMENT & FORENSIC
SOIL & MATERIAL TESTING | HOUSING | COMMERCIAL | PROJECT MANAGEMENT | SURVEYING

DESIGNED	JDN	DRAWN	JDN
CHECKED		No. OF SHEETS	
SCALE	1:100 @ A1	DATE STARTED	22/03/2018
SITE ID & JOB No. S39505-260119		REV.	
DRAWING No. C151		A	