


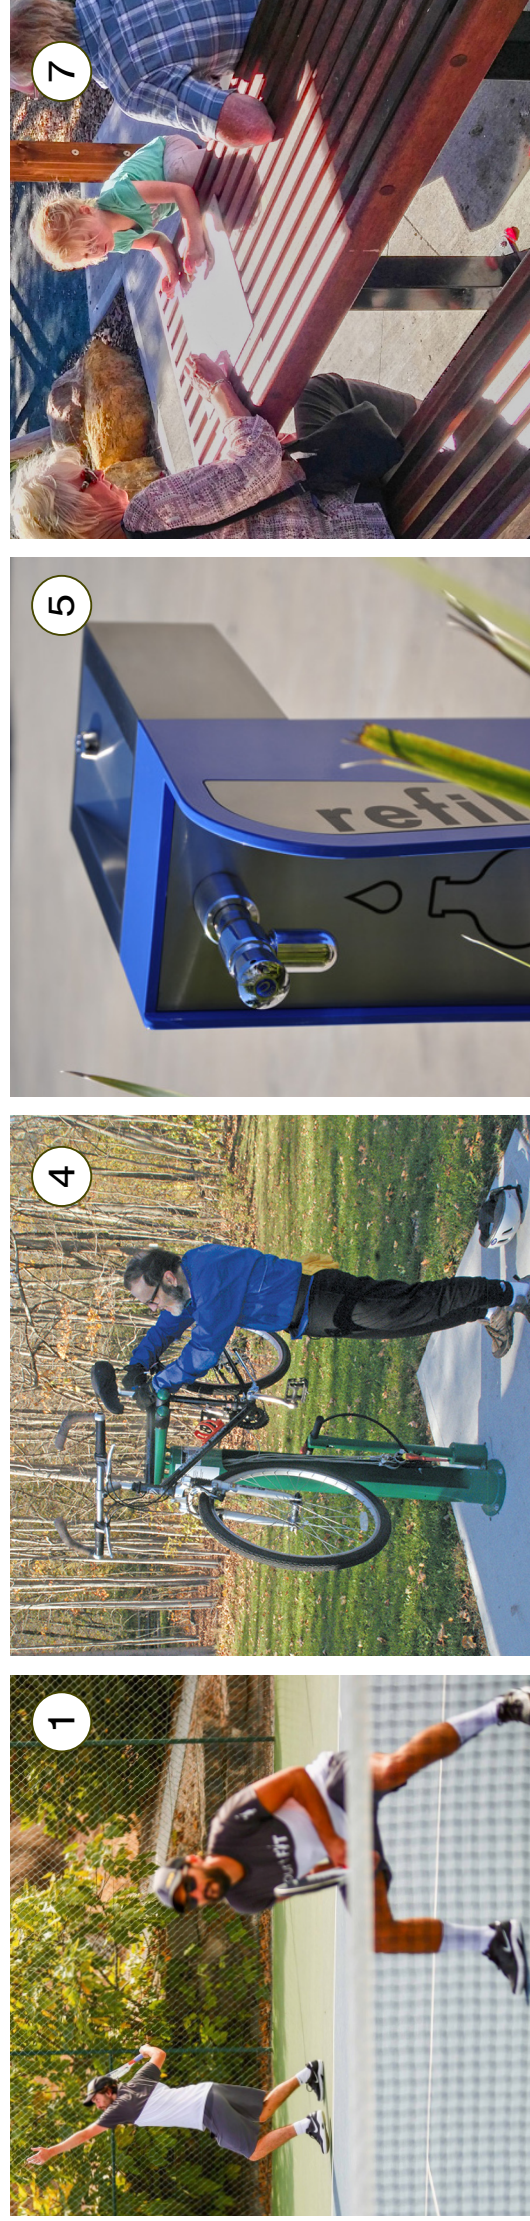

- LEGEND**
- Existing tree to be retained
  - Existing tree to be removed due to poor health or invasive species
  - Proposed tree
  - Non irrigated natural landscaping
  - Existing native shrubs to be retained
  - Upgraded Irrigation including hydroseed application to existing grass area
  - New irrigated lawn area
  - Organic mulch
  - Existing pavers to be retained
  - New pavement surface
  - Resurfaced Asphalt Court
  - Existing wall to be retained
  - Existing carpark barrier to be retained
  - Tennis court fencing PVC Coated 'Black', cyclone fence
  - 1.2m high PVC Coated 'Black', cyclone fence



- Resurfaced tennis court Includes new fencing (orientation changed to East/West to minimise impact on surrounding mature trees and avoid retaining wall to northeast corner of existing court.
- Dashed line represents existing court location. Court pushed north (Circa 1.2m) to reduce impact of subsidence and erosion from steep embankment. Western side converted to garden including removal of existing retaining wall. This will allow improved growing conditions for existing trees.
- New prepared garden bed area with mulch path to perimeter of tennis court fencing. Should future funding allow additional planting to be undertaken where space allows
- Bike Repair Station.
- Drinking fountain with bottle filler.
- Relocate single plate electric barbecue adjacent shelter. Existing location in conflict with existing tree.
- Existing shelter to be retained. Undertake general maintenance to extend lifespan. Install new picnic setting.
- Existing retaining wall and steps to be retained
- 3 on 3 basketball and netball court.
- Irrigated flat lawn to allow for community picnic and junior kickabout. Allows for multi generational group activities including Tai chi, yoga etc.
- Loop path for bike and scooter riding.
- 2x new bench seats.
- Existing garden bed to be retained. Invasive weed species to be removed. Should future funding allow additional planting to be undertaken.
- Existing picnic table to be retained
- Provide new path and remove existing concrete slab to provide clearance from mature tree to improve health and vigor.
- Install new irrigation, ameliorate and hydro-seed existing grass area
- Future opportunity for nature play nodes to provide natural challenges and stimulate inquiry based learning (currently unfunded). To be irrigated hydroseed until funding sourced.
- Natural landscaping buffer, plant selection to remain lower than 1.8m high
- Existing car park to remain in current condition

This plan is for illustrative purposes only. Council retain the right to modify the design in consideration of community consultation, unknown site conditions, internal approvals and cost management considerations.