


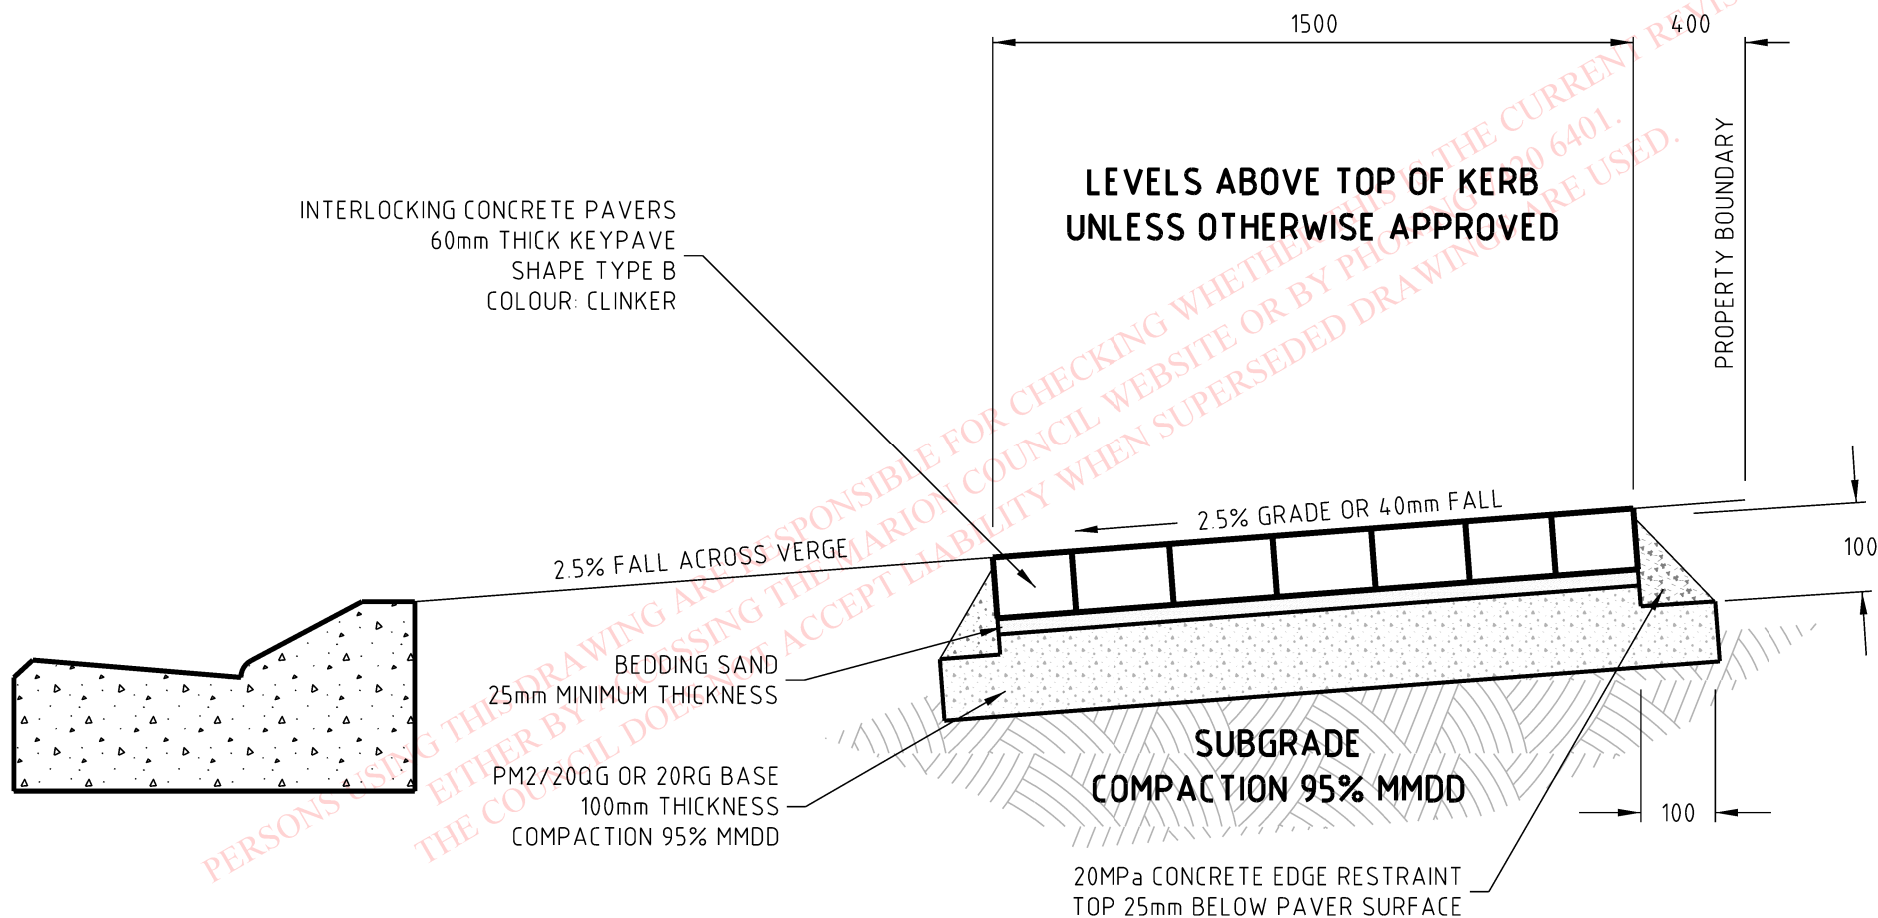

Not to Scale

ALL DIMENSIONS ARE IN MILLIMETRES UNLESS OTHERWISE SHOWN



# THE CORPORATION OF THE CITY OF MARION

## BRICK PAVED FOOTPATH DETAIL FOR TYPICAL RESIDENTIAL STREETS

Drawn : **A.M.D.**

Date : **31 June 2007**

Approved :

Last Revised : **1 February 2021**

Ref. No. : **SD-04**